




Republic of the Philippines
CITY GOVERNMENT OF SAN CARLOS
Province of Negros Occidental

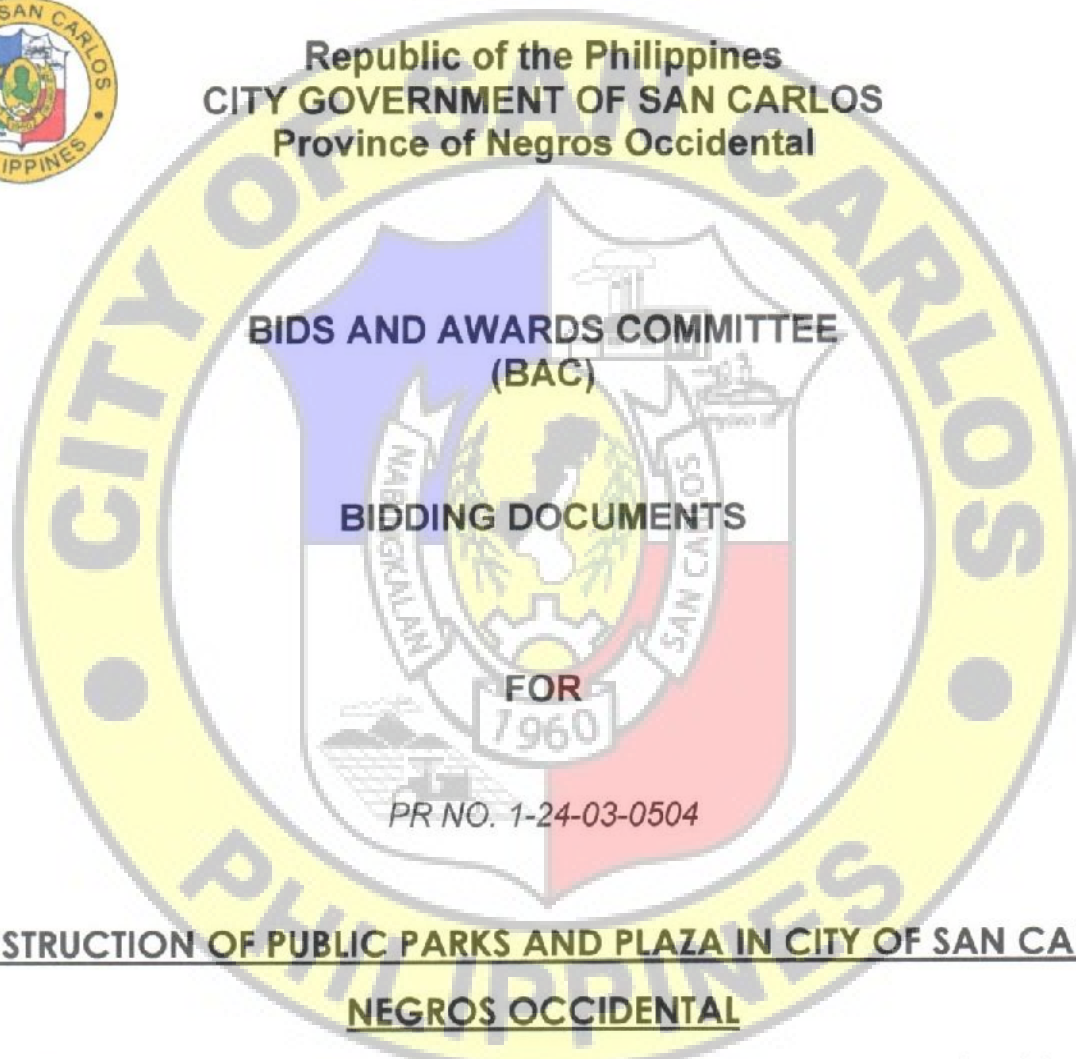

**BIDS AND AWARDS COMMITTEE
(BAC)**

BIDDING DOCUMENTS

FOR

7960

PR NO. 1-24-03-0504

**CONSTRUCTION OF PUBLIC PARKS AND PLAZA IN CITY OF SAN CARLOS,
NEGROS OCCIDENTAL**

FC Ledesma Ave., Barangay Palampas, San Carlos City, Negros Occidental

With Terms of Reference (TOR)

Approved Budget for the Contract (ABC) = P 20,000,000.00

(First Envelope: Eligibility and Technical Components)

SUBMITTED BY : _____
ADDRESS : _____
CONTACT NO. : _____
EMAIL AD. : _____

DATE OF SUBMISSION

INSTRUCTIONS TO BIDDERS

1. Please submit sets of documents completely in two separate envelopes:
The **First Envelope (Original, Copy 1 and Copy 2)** containing Eligibility & Technical Documents and the **Second Envelope (Original, Copy 1 and Copy 2)** containing Financial Documents.
2. Check that all annexes are in accordance with the prescribed format and submit in chronological order. Non-compliance is ground for disqualification.
3. Submit your completed bid documents on or before the time of the opening of bids mentioned below.
4. Electronic submission and receipt of bids is not available pending compliance with GPPB Resolutions.

Compliance of the above is for mutual advantage, i.e., to facilitate a complete and thorough evaluation of your bid documents.

SCHEDULE

Schedule/Place of Pre bid Conference:	<u>APRIL 4, 2024 @ 8:30 AM</u> BAC Secretarial Office 2F City Hall Building
Schedule/Place of Bid Opening:	<u>APRIL 16, 2024 @ 1:30 PM</u> BAC Secretarial Office 2F City Hall Building

Nonrefundable fee of Bidding Documents @ P 25,000.00

Bid and Awards Committee

Republic of the Philippines
CITY GOVERNMENT OF SAN CARLOS
Province of Negros Occidental

Contract Name: CONSTRUCTION OF PUBLIC PARKS AND PLAZA IN CITY OF SAN CARLOS, NEGROS OCCIDENTAL

Location of the Contract: FC Ledesma Ave., Barangay Palampas, San Carlos City, Negros Occidental

CHECKLIST OF ELIGIBILITY AND TECHNICAL PROPOSALS/REQUIREMENTS

1. PHILGEPS Certificate of Registration and membership in accordance with Section 8.5.2 of R.A. 9184 – Platinum Membership
2. Joint Venture Agreement (JVA), if applicable
3. Net Financial Contracting Capacity (NFCC) based on the data submitted to the BIR thru its EFPS or Committed Line of Credit (CLCC) from a Universal or Commercial Bank
4. Duly Notarized Statement of all On-Going Government and Private Contracts.
5. Duly Notarized Statements of:
 - a. At least three (3) Completed Similar Contracts (Government or Private) for the last five (5) Years.
 - b. Single Largest Completed Contract (SLCC) at least 50% of the ABC.
6. PCAB License
7. Project Requirements:
 - a. Organizational Chart for the contract to be bid
 - b. List of Contractor's Personnel to be assigned to the contract to be bid with their complete qualification and experience data
 - c. List of contractor's major equipment units, which are owned, leased, and/or under purchase agreements, supported by proof of ownership or certification of availability of equipment from the equipment lessor/vendor for the duration of the project.
 - d. Duly Notarized Affidavit of Site Inspection (Please see attached Form)
8. Bid Security in any of the following forms:
 - a. Cash or Cashier's /Manager's Check, issued : Two percent (2%) of the ABC
by a Universal or Commercial Bank in favour
of City Treasurer of San Carlos City.
 - b. Bank draft/guarantee or irrevocable letter of credit : Two percent (2%) of the ABC
issued by a Universal or Commercial Bank.
Provided, however that it all shall be confirmed
or authenticated by a Universal or Commercial Bank.
 - c. Surety bond called upon demand issued by : Five percent (5%) of the ABC
a surety or insurance company duly
certified by the Insurance Commission as
authorized to issue such security.
 - d. Any combination of the foregoing : Proportionate to share form
with respect to total
amount of security
 - e. Bid Securing Declaration
9. Omnibus Sworn Statement in accordance with Sec. 25.3
(Please see attached form)

x-x

Bids and Awards Committee
City of San Carlos

Republic of the Philippines
CITY GOVERNMENT OF SAN CARLOS
Province of Negros Occidental

Contract Name: CONSTRUCTION OF PUBLIC PARKS AND PLAZA IN CITY OF SAN
CARLOS, NEGROS OCCIDENTAL

Location of the Contract: FC Ledesma Ave., Barangay Palampas, San Carlos City, Negros
Occidental

1. PHILGEPS CERTIFICATION OF REGISTRATION AND MEMBERSHIP
IN ACCORDANCE WITH SECTION 8.5.2 OF R.A 9184 – PLATINUM
MEMBERSHIP

**Republic of the Philippines
CITY GOVERNMENT OF SAN CARLOS
Province of Negros Occidental**

Contract Name: CONSTRUCTION OF PUBLIC PARKS AND PLAZA IN CITY OF SAN CARLOS, NEGROS OCCIDENTAL

Location of the Contract: FC Ledesma Ave., Barangay Palampas, San Carlos City, Negros Occidental

2. JOINT VENTURE AGREEMENT (JVA), IF APPLICABLE

**Republic of the Philippines
CITY GOVERNMENT OF SAN CARLOS
Province of Negros Occidental**

**Contract Name: CONSTRUCTION OF PUBLIC PARKS AND PLAZA IN CITY OF SAN
CARLOS, NEGROS OCCIDENTAL**

**Location of the Contract: FC Ledesma Ave., Barangay Palampas, San Carlos City, Negros
Occidental**

**3. NET FINANCIAL CONTRACTING CAPACITY (NFCC) BASED ON THE DATA SUBMITTED
TO THE BIR THRU ITS EFPS OR COMMITTED LINE OF CREDIT (CLCC) FROM A
UNIVERSAL OR COMMERCIAL BANK**

Republic of the Philippines
CITY GOVERNMENT OF SAN CARLOS
Province of Negros Occidental

Contract Name: CONSTRUCTION OF PUBLIC PARKS AND PLAZA IN CITY OF SAN CARLOS, NEGROS OCCIDENTAL

Location of the Contract: FC Ledesma Ave., Barangay Palampas, San Carlos City, Negros Occidental

4. DULY NOTARIZED STATEMENT OF ALL ON - GOING GOVERNMENT AND PRIVATE CONTRACTS.

Republic of the Philippines
CITY GOVERNMENT OF SAN CARLOS
Province of Negros Occidental

Contract Name: CONSTRUCTION OF PUBLIC PARKS AND PLAZA IN CITY OF SAN CARLOS, NEGROS OCCIDENTAL

Location of the Contract: FC Ledesma Ave., Barangay Palampas, San Carlos City, Negros Occidental

5. DULY NOTARIZED STATEMENTS OF:

- A. AT LEAST THREE (3) COMPLETED SIMILAR CONTRACTS (GOVERNMENT OR PRIVATE) FOR THE LAST FIVE (5) YEARS
- B. SINGLE LARGEST COMPLETED CONTRACT (SLCC) AT LEAST 50% OF THE TOTAL ABC

Republic of the Philippines
CITY GOVERNMENT OF SAN CARLOS
Province of Negros Occidental

Contract Name: CONSTRUCTION OF PUBLIC PARKS AND PLAZA IN CITY OF SAN CARLOS, NEGROS OCCIDENTAL

Location of the Contract: FC Ledesma Ave., Barangay Palampas, San Carlos City, Negros Occidental

6. PCAB LICENSE



Republic of the Philippines
CITY GOVERNMENT OF SAN CARLOS
Province of Negros Occidental

Contract Name: CONSTRUCTION OF PUBLIC PARKS AND PLAZA IN CITY OF SAN CARLOS, NEGROS OCCIDENTAL

Location of the Contract: FC Ledesma Ave., Barangay Palampas, San Carlos City, Negros Occidental

7. PROJECT REQUIREMENTS:

- A. ORGANIZATIONAL CHART FOR THE CONTRACT TO BE BID
- B. LIST OF CONTRACTOR'S PERSONNEL TO BE ASSIGNED TO THE CONTRACT TO BE BID WITH THEIR COMPLETE QUALIFICATION AND EXPERIENCE DATA
- C. LIST OF CONTRACTOR'S MAJOR EQUIPMENT UNITS, WHICH ARE OWNED, LEASED, AND/OR UNDER PURCHASE AGREEMENTS, SUPPORTED BY PROOF OF OWNERSHIP OR CERTIFICATION OF AVAILABILITY OF EQUIPMENT FROM THE EQUIPMENT LESSOR/VENDOR FOR THE DURATION OF THE PROJECT.
- D. DULY NOTARIZED AFFIDAVIT OF SITE INSPECTION (Please see attached Form)

Name of the Procuring Entity _____

Contract Reference Number _____
Name of the Contract _____
Location of the Contract _____

Standard Form Number: SF-INFR-51
Revised on: August 11, 2004

AFFIDAVIT OF SITE INSPECTION

I, _____ (Representative of the Bidder) _____ of legal age, _____ civil status _____, Filipino and residing at _____ (Address of the Representative) _____, under oath, hereby depose and say:

1. That I am the _____ (Position in the Bidder) _____ of the _____ (Name of the Bidder) _____, with office at _____ (Address of the Bidder) _____;
2. That I have inspected the site for _____ (Name of the Contract) _____, located at _____ (Location of the Contract) _____;
3. That I am making this statement as part of the requirement for the Technical Proposal of the _____ (Name of the Bidder) _____ for _____ (Name of the Contract) _____.

IN FAITH WHEREOF, I hereby affix my signature this _____ day of _____, 20____ at _____, Philippines.

AFFIANT

SUBSCRIBED AND SWORN TO before me this _____ day of _____, 20____, affiant Exhibiting to me his/her Community Tax Certificate No. _____ issued on _____ at _____, Philippines.

(Notary Public)

Until _____
PTR No. _____
Date _____
Place _____
TIN _____

Document No. _____
Page No. _____
Book No. _____
Series of _____

Republic of the Philippines
CITY GOVERNMENT OF SAN CARLOS
Province of Negros Occidental

Contract Name: CONSTRUCTION OF PUBLIC PARKS AND PLAZA IN CITY OF SAN CARLOS, NEGROS OCCIDENTAL

Location of the Contract: FC Ledesma Ave., Barangay Palampas, San Carlos City, Negros Occidental

8. BID SECURITY

- a) Cash or cashier's / Manager's Check issued by a Universal or Commercial Bank in favor of the City Treasurer of San Carlos City. : Two percent (2%) of the ABC
- b) Bank draft/guarantee or irrevocable letter of credit issued by a Universal or Commercial Bank. Provided, however, that it shall be confirmed or authenticated by a Universal or Commercial Bank. : Two percent (2%) of the ABC
- c) Surety Bond callable upon demand issued by a surety or insurance company duly certified by the Insurance Commission as authorized to issue such security. : Fiver percent (5%) of the ABC
- d) Any combination of the foregoing : Proportionate to share form with respect to total amount of security
- e) Bid Securing Declaration

REPUBLIC OF THE PHILIPPINES)
CITY OF SAN CARLOS, NEGROS OCCIDENTAL) S.S.

BID SECURING DECLARATION

Project Identification No. / Purchase Request (PR) No.: 1-24-03-0504

To: *[Insert name and address of the Procuring Entity]*

I/We, the undersigned, declare that:

1. I/We understand that, according to your conditions, bids must be supported by a Bid Security, which may be in the form of a Bid Securing Declaration.
2. I/We accept that: (a) I/we will be automatically disqualified from bidding for any procurement contract with any procuring entity for a period of two (2) years upon receipt of your Blacklisting Order; and, (b) I/we will pay the applicable fine provided under Section 6 of the Guidelines on the Use of Bid Securing Declaration, within fifteen (15) days from receipt of the written demand by the procuring entity for the commission of acts resulting to the enforcement of the bid securing declaration under Sections 23.1(b), 34.2, 40.1 and 69.1, except 69.1(f), of the IRR of RA No. 9184; without prejudice to other legal action the government may undertake.
3. I/We understand that this Bid Securing Declaration shall cease to be valid on the following circumstances:
 - a. Upon expiration of the bid validity period, or any extension thereof pursuant to your request;
 - b. I am/we are declared ineligible or post-disqualified upon receipt of your notice to such effect, and (i) I/we failed to timely file a request for reconsideration or (ii) I/we filed a waiver to avail of said right; and
 - c. I am/we are declared the bidder with the Lowest Calculated Responsive Bid, and I/we have furnished the performance security and signed the Contract.

IN WITNESS WHEREOF, I/We have hereunto set my/our hand/s this ____ day of *[month]* *[year]* at *[place of execution]*.

[Insert NAME OF BIDDER OR ITS AUTHORIZED REPRESENTATIVE]
[Insert signatory's legal capacity]
Affiant

[Jurat]

[Format shall be based on the latest Rules on Notarial Practice]

**Republic of the Philippines
CITY GOVERNMENT OF SAN CARLOS
Province of Negros Occidental**

Contract Name: CONSTRUCTION OF PUBLIC PARKS AND PLAZA IN CITY OF SAN CARLOS, NEGROS OCCIDENTAL

Location of the Contract: FC Ledesma Ave., Barangay Palampas, San Carlos City, Negros Occidental

9. OMNIBUS SWORN STATEMENT

for

Purchase Request (PR) No. 1-24-03-0504

REPUBLIC OF THE PHILIPPINES)
CITY OF SAN CARLOS, NEGROS OCCIDENTAL) S.S

AFFIDAVIT

I, [Name of Affiant], of legal age, [Civil Status], [Nationality], and residing at [Address of Affiant], after having been duly sworn in accordance with law, do hereby depose and state that:

1. *[Select one, delete the other:]*

[If a sole proprietorship:] I am the sole proprietor or authorized representative of [Name of Bidder] with office address at [address of Bidder];

[If a partnership, corporation, cooperative, or joint venture:] I am the duly authorized and designated representative of [Name of Bidder] with office address at [address of Bidder];

2. *[Select one, delete the other:]*

[If a sole proprietorship:] As the owner and sole proprietor, or authorized representative of [Name of Bidder], I have full power and authority to do, execute and perform any and all acts necessary to participate, submit the bid, and to sign and execute the ensuing contract for [Name of the Project] of the [Name of the Procuring Entity], as shown in the attached duly notarized Special Power of Attorney;

[If a partnership, corporation, cooperative, or joint venture:] I am granted full power and authority to do, execute and perform any and all acts necessary to participate, submit the bid, and to sign and execute the ensuing contract for [Name of the Project] of the [Name of the Procuring Entity], as shown in the attached [state title of attached document showing proof of authorization (e.g., duly notarized Secretary's Certificate, Board/Partnership Resolution, or Special Power of Attorney, whichever is applicable)];

3. [Name of Bidder] is not "blacklisted" or barred from bidding by the Government of the Philippines or any of its agencies, offices, corporations, or Local Government Units, foreign government/foreign or international financing institution whose blacklisting rules have been recognized by the Government Procurement Policy Board, **by itself or by relation, membership, association, affiliation, or controlling interest with another blacklisted person or entity as defined and provided for in the Uniform Guidelines on Blacklisting;**

4. Each of the documents submitted in satisfaction of the bidding requirements is an authentic copy of the original, complete, and all statements and information provided therein are true and correct;

5. [Name of Bidder] is authorizing the Head of the Procuring Entity or its duly authorized representative(s) to verify all the documents submitted;

6. *[Select one, delete the rest:]*

[If a sole proprietorship:] The owner or sole proprietor is not related to the Head of the Procuring Entity, members of the Bids and Awards Committee (BAC), the Technical Working Group, and the BAC Secretariat, the head of the Project Management Office or the end-user unit, and the project consultants by consanguinity or affinity up to the third civil degree;

[If a partnership or cooperative:] None of the officers and members of *[Name of Bidder]* is related to the Head of the Procuring Entity, members of the Bids and Awards Committee (BAC), the Technical Working Group, and the

BAC Secretariat, the head of the Project Management Office or the end-user unit, and the project consultants by consanguinity or affinity up to the third civil degree;

[If a corporation or joint venture:] None of the officers, directors, and controlling stockholders of *[Name of Bidder]* is related to the Head of the Procuring Entity, members of the Bids and Awards Committee (BAC), the Technical Working Group, and the BAC Secretariat, the head of the Project Management Office or the end-user unit, and the project consultants by consanguinity or affinity up to the third civil degree;

7. *[Name of Bidder]* complies with existing labor laws and standards; and
8. *[Name of Bidder]* is aware of and has undertaken the responsibilities as a Bidder in compliance with the Philippine Bidding Documents, which includes:
 - a. Carefully examining all of the Bidding Documents;
 - b. Acknowledging all conditions, local or otherwise, affecting the implementation of the Contract;
 - c. Making an estimate of the facilities available and needed for the contract to be bid, if any; and
 - d. Inquiring or securing Supplemental/Bid Bulletin(s) issued for the *[Name of the Project]*.
9. *[Name of Bidder]* did not give or pay directly or indirectly, any commission, amount, fee, or any form of consideration, pecuniary or otherwise, to any person or official, personnel or representative of the government in relation to any procurement project or activity.
10. **In case advance payment was made or given, failure to perform or deliver any of the obligations and undertakings in the contract shall be sufficient grounds to constitute criminal liability for Swindling (Estafa) or the commission of fraud with unfaithfulness or abuse of confidence through misappropriating or converting any payment received by a person or entity under an obligation involving the duty to deliver certain goods or services, to the prejudice of the public and the government of the Philippines pursuant to Article 315 of Act No. 3815 s. 1930, as amended, or the Revised Penal Code.**

IN WITNESS WHEREOF, I have hereunto set my hand this ___ day of ___, 20__ at _____, Philippines.

[Insert NAME OF BIDDER OR ITS AUTHORIZED REPRESENTATIVE]

[Insert signatory's legal capacity]


Affiant

[Jurat]

[Format shall be based on the latest Rules on Notarial Practice]



Republic of the Philippines
CITY GOVERNMENT OF SAN CARLOS
Province of Negros Occidental

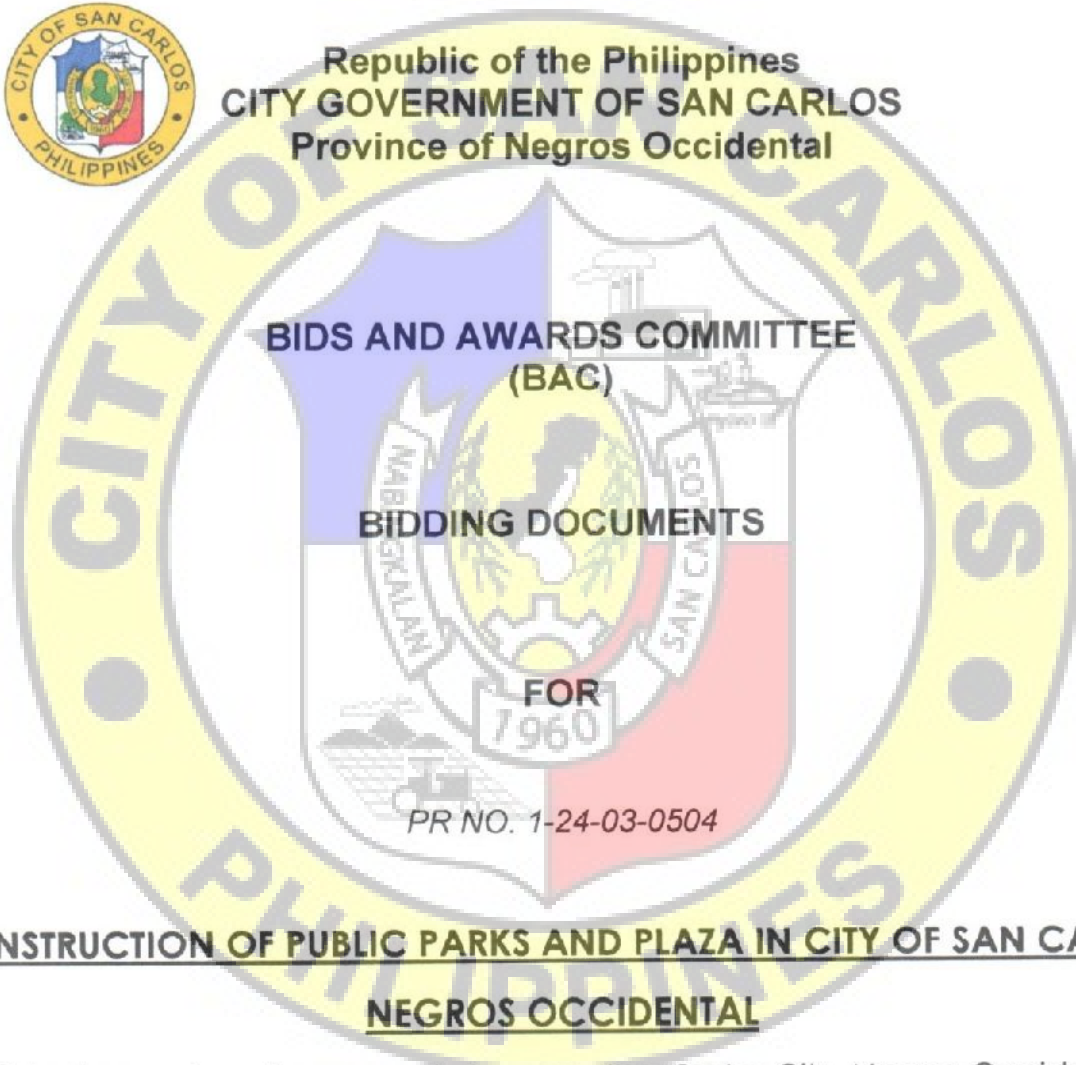

CONSTRUCTION OF PUBLIC PARKS AND PLAZA IN CITY OF SAN CARLOS,
NEGROS OCCIDENTAL

FC Ledesma Ave., Barangay Palampas, San Carlos City, Negros Occidental

With Terms of Reference (TOR)

Approved Budget for the Contract (ABC) = P 20,000,000.00

(Second Envelope: Financial Components)

SUBMITTED BY : _____
ADDRESS : _____
CONTACT NO. : _____
EMAIL AD. : _____

DATE OF SUBMISSION

INSTRUCTIONS TO BIDDERS

1. Please submit sets of documents completely in two separate envelopes:
The **First Envelope (Original, Copy 1 and Copy 2)** containing Eligibility & Technical Documents and the **Second Envelope (Original, Copy 1 and Copy 2)** containing Financial Documents.
2. Check that all annexes are in accordance with the prescribed format and submit in chronological order. Non-compliance is ground for disqualification.
3. Submit your completed bid documents on or before the time of the opening of bids mentioned below.
4. Electronic submission and receipt of bids is not available pending compliance with GPPB Resolutions.

Compliance of the above is for mutual advantage, i.e. to facilitate a complete and thorough evaluation of your bid documents.

SCHEDULE

Schedule/Place of Pre bid Conference:	<u>APRIL 4, 2024 @ 8:30 AM</u> BAC Secretarial Office 2F City Hall Building
Schedule/Place of Bid Opening:	<u>APRIL 16, 2024 @ 1:30 PM</u> BAC Secretarial Office 2F City Hall Building

Nonrefundable fee of Bidding Documents @ P 25,000.00

Bid and Awards Committee

**Republic of the Philippines
CITY GOVERNMENT OF SAN CARLOS
Province of Negros Occidental**

**Contract Name: CONSTRUCTION OF PUBLIC PARKS AND PLAZA IN CITY OF
SAN CARLOS, NEGROS OCCIDENTAL**

**Location of the Contract: FC Ledesma Ave., Barangay Palampas, San Carlos City,
Negros Occidental**

CHECKLIST OF FINANCIAL PROPOSALS/REQUIREMENTS

- 1. DULY SIGNED BID FORM**
- 2. DULY SIGNED BID PRICE IN THE BILL OF QUANTITIES (BOQ) CONTAINING THE TOTAL BID AMOUNT**
- 3. DULY SIGNED DETAILED ESTIMATES**
- 4. DULY SIGNED CASH FLOW BY QUARTER AND PAYMENT SCHEDULE**

x-x

**Bid and Awards Committee
City of San Carlos**

**Republic of the Philippines
CITY GOVERNMENT OF SAN CARLOS
Province of Negros Occidental**

**Contract Name: CONSTRUCTION OF PUBLIC PARKS AND PLAZA IN CITY OF
SAN CARLOS, NEGROS OCCIDENTAL**

**Location of the Contract: FC Ledesma Ave., Barangay Palampas, San Carlos City,
Negros Occidental**

1. DULY SIGNED BID FORM

Date: _____

Project Identification / Purchase Request No.: 1-24-03-0504

To: *[name and address of Procuring Entity]*

Having examined the Philippine Bidding Documents (PBDs) including the Supplemental or Bid Bulletin Numbers *[insert numbers]*, the receipt of which is hereby duly acknowledged, we, the undersigned, declare that:

- a. We have no reservation to the PBDs, including the Supplemental or Bid Bulletins, for the Procurement Project: *[insert name of contract]*;
- b. We offer to execute the Works for this Contract in accordance with the PBDs;
- c. The total price of our Bid in words and figures, excluding any discounts offered below is: *[insert information]*;
- d. The discounts offered and the methodology for their application are: *[insert information]*;
- e. The total bid price includes the cost of all taxes, such as, but not limited to: *[specify the applicable taxes, e.g. (i) value added tax (VAT), (ii) income tax, (iii) local taxes, and (iv) other fiscal levies and duties]*, which are itemized herein and reflected in the detailed estimates,
- f. Our Bid shall be valid within a period stated in the PBDs, and it shall remain binding upon us at any time before the expiration of that period;
- g. If our Bid is accepted, we commit to obtain a Performance Security in the amount of *[insert percentage amount]* percent of the Contract Price for the due performance of the Contract, or a Performance Securing Declaration in lieu of the the allowable forms of Performance Security, subject to the terms and conditions of issued GPPB guidelines¹ for this purpose;
- h. We are not participating, as Bidders, in more than one Bid in this bidding process, other than alternative offers in accordance with the Bidding Documents;
- i. We understand that this Bid, together with your written acceptance thereof included in your notification of award, shall constitute a binding contract between us, until a formal Contract is prepared and executed; and
- j. We understand that you are not bound to accept the Lowest Calculated Bid or any other Bid that you may receive.
- k. We likewise certify/confirm that the undersigned, is the duly authorized representative of the bidder, and granted full power and authority to do, execute and perform any and all acts necessary to participate, submit the bid, and to sign and execute the ensuing contract for the *[Name of Project]* of the *[Name of the Procuring Entity]*.
- l. We acknowledge that failure to sign each and every page of this Bid Form, including the Bill of Quantities, shall be a ground for the rejection of our bid.

Name: _____

Legal Capacity: _____

Signature: _____

Duly authorized to sign the Bid for and behalf of: _____

Date: _____

**Republic of the Philippines
CITY GOVERNMENT OF SAN CARLOS
Province of Negros Occidental**

**Contract Name: CONSTRUCTION OF PUBLIC PARKS AND PLAZA IN CITY OF
SAN CARLOS, NEGROS OCCIDENTAL**

**Location of the Contract: FC Ledesma Ave., Barangay Palampas, San Carlos City,
Negros Occidental**

**2. DULY SIGNED BID PRICE IN THE BILL OF QUANTITIES (BOQ)
CONTAINING THE TOTAL BID AMOUNT**

ITEM NO.	DESCRIPTION	QTY	UNIT	UNIT PRICE (PESOS)	AMOUNT (PESOS)
< 1 >	< 2 >	< 3 >	< 4 >	< 5 >	< 5 >
1.0	CENTER VARIO JETS				
	a 2" Vario Jet (Variable Shaped Jet) Stainless Steel complete with base swiveling base, flexible coupling and st. steel connection fittings	1	set	In Words : _____ In Figures : _____	In Words : _____ In Figures : _____
	b 2HP,220V,3-Ph Fountain Pump complete with VFD and 0-10V DMX Decoder	1	set	In Words : _____ In Figures : _____	In Words : _____ In Figures : _____
2.0	HIGH JETS				
	a 1.5" High Jet All-Brass Nozzle with Ball Joint with Stainless Steel Riser	4	sets	In Words : _____ In Figures : _____	In Words : _____ In Figures : _____
	b 2HP,220V,3-Ph Fountain Pump complete with VFD and 0-10V DMX Decoder	4	sets	In Words : _____ In Figures : _____	In Words : _____ In Figures : _____

3.0	ROTATING JETS				
	a 1.5" Rotating Jet All-Brass Nozzle with Ball Joint with Stainless Steel Riser	4	sets	In Words : _____ _____ In Figures : _____ _____	In Words : _____ _____ In Figures : _____ _____
	b 1HP,220V,3-Ph Fountain Pump complete with VFD and 0-10V DMX Decoder	4	sets	In Words : _____ _____ In Figures : _____ _____	In Words : _____ _____ In Figures : _____ _____
4.0	ARCHING LAMINAR JETS				
	a 1" Stainless Steel Laminar Jet nozzle complete with flexible connector and fasteners	20	sets	In Words : _____ _____ In Figures : _____ _____	In Words : _____ _____ In Figures : _____ _____
	b Manifold plumbing (including pipes, valves, fittings and mounting accessories)	20	sets	In Words : _____ _____ In Figures : _____ _____	In Words : _____ _____ In Figures : _____ _____
	c 2HP,220V,3-Ph Fountain Pump complete with VFD and 0-10V DMX Decoder	20	sets	In Words : _____ _____ In Figures : _____ _____	In Words : _____ _____ In Figures : _____ _____
	d Stainless steel gratings/outlet for laminar jets, embedded to floor slab	20	sets	In Words : _____ _____ In Figures : _____ _____	In Words : _____ _____ In Figures : _____ _____

5.0	VERTICAL MULTI-COLOR, VARIABLE HEIGHT JETS				
	a 1" Clear Stream Jet Brass Nozzle with Ball Joint with stainless steel riser and fittings	20	sets	In Words : _____ _____ In Figures : _____ _____	In Words : _____ _____ In Figures : _____ _____
	b 1/2HP,220V,3-Ph Fountain Pump complete with VFD and 0-10V DMX Decoder	20	sets	In Words : _____ _____ In Figures : _____ _____	In Words : _____ _____ In Figures : _____ _____
6.0	FOUNTAIN LED LIGHTS				
	a 54W, 24VDC 3-IN-1 DMX LED Fountain light floor-mounted, 10deg illum angle with 80mm nozzle hole and built-in addressable decoder	1	set	In Words : _____ _____ In Figures : _____ _____	In Words : _____ _____ In Figures : _____ _____
	b 18W, 24VDC 3-IN-1 DMX LED Fountain spotlight light, floor-mounted, 10deg illum angle with built in addressable decoder	1	set	In Words : _____ _____ In Figures : _____ _____	In Words : _____ _____ In Figures : _____ _____
	c 36W, 24VDC 3-IN-1 DMX LED Fountain light floor-mounted, 10deg illum angle with 80mm nozzle hole and built in addressable decoder	1	set	In Words : _____ _____ In Figures : _____ _____	In Words : _____ _____ In Figures : _____ _____
	d 18W, 24VDC 3-IN-1 DMX LED Nozzle-mounted spotlight light with 40mm center hole, 10deg illum angle with built in addressable decoder	2	sets	In Words : _____ _____ In Figures : _____ _____	In Words : _____ _____ In Figures : _____ _____
	e 18W, 24VDC 3-IN-1 DMX LED bracketed spotlight light, 10deg illum angle with built in addressable decoder	1	set	In Words : _____ _____ In Figures : _____ _____	In Words : _____ _____ In Figures : _____ _____

7.0	SUBMERSIBLE LED LIGHTS AND PUMP CABLES				
	a) 2mm ² x 4C submersible pump cables and connectors for pump	1	set	In Words : _____ In Figures : _____	In Words : _____ In Figures : _____
	b) 1.5mm ² x 4C shielded submersible cables and connectors for lights and water level sensors	1	set	In Words : _____ In Figures : _____	In Words : _____ In Figures : _____
8.0	FILTRATION, AUDIO SYSTEM AND MUSICAL FOUNTAIN CONTROLLER				
	a) Filtration system complete with sand filter, pump, valves and plumbing	1	set	In Words : _____ In Figures : _____	In Words : _____ In Figures : _____
	b) PXM (Made in Europe) DMX Musical Fountain Controller, 100kW, 220V, 3-Phase, pedestal mounted with cabinet aircon	1	set	In Words : _____ In Figures : _____	In Words : _____ In Figures : _____
	c) Waterproof Compact Mid-Frequency Speaker 15", 500W complete with outdoor mounting accessories	1	set	In Words : _____ In Figures : _____	In Words : _____ In Figures : _____
	d) Two-channel Heavy-duty Audio Power Amplifier 1,000W	1	set	In Words : _____ In Figures : _____	In Words : _____ In Figures : _____

	e Audio pre-processor	1	set	In Words : _____ In Figures : _____	In Words : _____ In Figures : _____
	f Audio cables, connectors, conduits, mounts and brackets	1	set	In Words : _____ In Figures : _____	In Words : _____ In Figures : _____
	g Programming and choreography for 2 shows with 2 songs per show	1	set	In Words : _____ In Figures : _____	In Words : _____ In Figures : _____

Submitted by:

Date: _____

Name of the Representative of the Bidder

Position

Republic of the Philippines
CITY GOVERNMENT OF SAN CARLOS
Province of Negros Occidental

Contract Name: CONSTRUCTION OF PUBLIC PARKS AND PLAZA IN CITY OF
SAN CARLOS, NEGROS OCCIDENTAL

Location of the Contract: FC Ledesma Ave., Barangay Palampas, San Carlos City,
Negros Occidental

3. DULY SIGNED DETAILED ESTIMATES

Republic of the Philippines
CITY GOVERNMENT OF SAN CARLOS
Province of Negros Occidental

Contract Name: CONSTRUCTION OF PUBLIC PARKS AND PLAZA IN CITY OF
SAN CARLOS, NEGROS OCCIDENTAL

Location of the Contract: FC Ledesma Ave., Barangay Palampas, San Carlos City,
Negros Occidental

4. DULY SIGNED CASH FLOW BY QUARTER AND PAYMENT SCHEDULE

APPROVAL PAGE

CONSTRUCTION OF PUBLIC PARKS AND PLAZA IN CITY OF SAN CARLOS,

NEGROS OCCIDENTAL

Located at F.C. Ledesma Ave., Brgy. Palampas, San Carlos City,
Negros Occidental

TERMS OF REFERENCE

SAN CARLOS CITY
NEGROS OCCIDENTAL


PREPARED BY:



AR. LOREI MAE S. SANCHEZ

PROJECT DEVELOPMENT OFFICER I


REVIEWED BY:

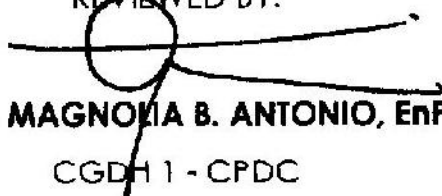

ENGR. MAGNOLIA B. ANTONIO, EnP

CGDH 1 - CPDC

APPROVED BY:

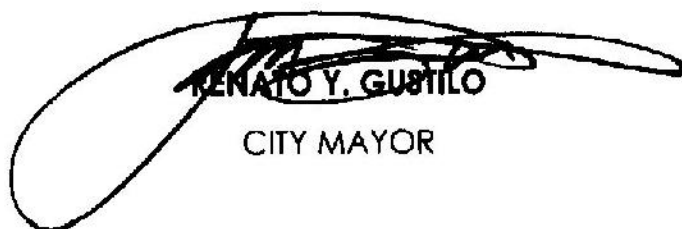

RENATO Y. GUSTILO

CITY MAYOR



Republic of the Philippines
City of San Carlos
Province of Negros Occidental



CONSTRUCTION OF PUBLIC PARKS AND PLAZA IN CITY OF SAN CARLOS,


NEGROS OCCIDENTAL

Located at F.C. Ledesma Ave., Brgy. Palampas, San Carlos City,
Negros Occidental

[Handwritten signatures and initials on the left side of the page]

TABLE OF CONTENTS

I.	BACKGROUND OF THE PROJECT	3
II.	GENERAL OBJECTIVES	3
III.	GENERAL REQUIREMENTS	3
IV.	SPECIFICATIONS	5
V.	CONTRACTORS	6
VI.	SCHEDULE OF PAYMENTS	6
VII.	WORK SCHEDULE	6
VIII.	WARRANTY	7
IX.	TECHNICAL DETAILS	8

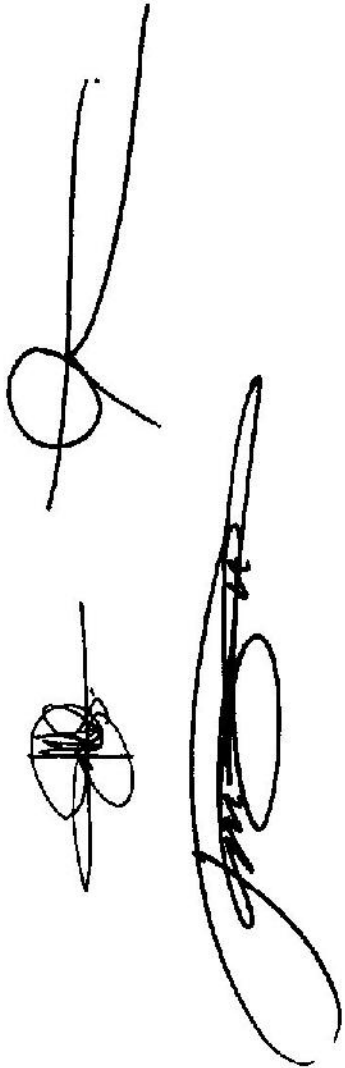Three handwritten signatures in black ink are located on the left side of the page. The top signature is a simple loop. The middle signature is a more complex scribble. The bottom signature is a large, stylized signature with a long horizontal stroke.

I. BACKGROUND OF THE PROJECT

The City of San Carlos and its new Central Business District known as the "Center Mall" features wide landscaped thoroughfares and open spaces, restaurants, etc. With its wide-open space, it has become the unusual venue of the City's carnivals, Agri-Industrial fairs, and street parties. Adjacent areas to the city's business district is where the location of the City Hall and its open space for the public to undertake one-stop shop business transactions for their easy convenience.

Within this wide built-up area and with its proximity with City Hall, is the location of the public open space that features the proposed two identical musical interactive fountain facility. The proposed project is being funded by the LGSF-FALGU FY 2023, and will be added as additional attraction to the city as it creates a landscape aesthetic design featuring the fountains' playful, mesmerizing water and lighting effects thus, will give delightful feeling and memorable experience to the general public.


II. GENERAL OBJECTIVES

The project design concept aims to attract visitors/ tourists of the public park's fascinating two identical musical interactive water fountain. In addition, onlookers don't just go to see and stroll the public park but will create a fun driven engagement through the fascinating playful water and lighting effects of the featured fountain.

III. GENERAL REQUIREMENTS

The scope of work to be undertaken by the Contractor under this Contract shall include the following:

- o Furnishing of all labor, materials, equipment, plant, tools, and other incidentals necessary to complete in all respect the various items of work involved such as:

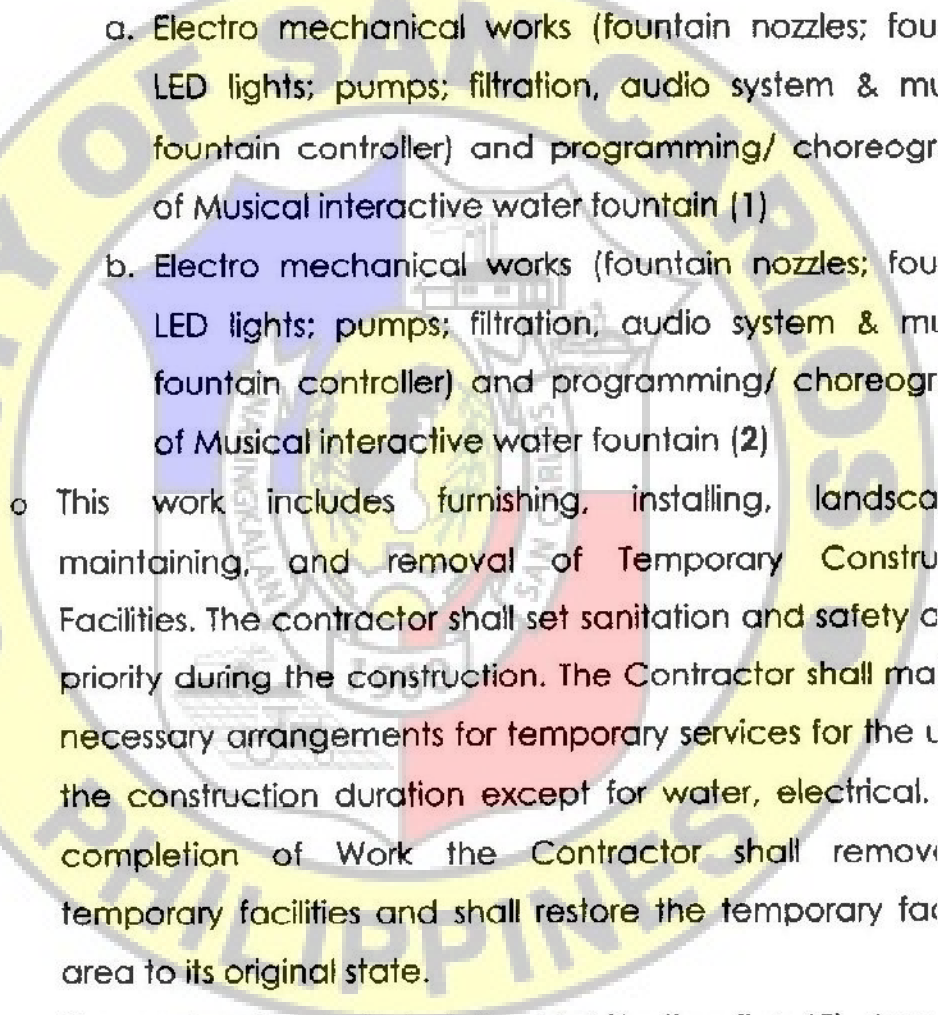- 
- a. Electro mechanical works (fountain nozzles; fountain LED lights; pumps; filtration, audio system & musical fountain controller) and programming/ choreography of Musical interactive water fountain (1)
 - b. Electro mechanical works (fountain nozzles; fountain LED lights; pumps; filtration, audio system & musical fountain controller) and programming/ choreography of Musical interactive water fountain (2)
 - o This work includes furnishing, installing, landscaping, maintaining, and removal of Temporary Construction Facilities. The contractor shall set sanitation and safety a high priority during the construction. The Contractor shall make all necessary arrangements for temporary services for the use of the construction duration except for water, electrical. After completion of Work the Contractor shall remove all temporary facilities and shall restore the temporary facilities area to its original state.
 - o The contractor shall start the Mobilization five (5) days after the issuance of Notice to Proceed. Demobilization of idle materials, waste, equipment, tools, and other means that are not included on the finished project shall take place before the pre-turnover inspection.
 - o All workmanship and materials shall be subjected to inspection by the Project in charged, who may select samples of materials in such number and quantities as she may deem necessary to determine their conformance with the specifications and project intent.
 - o Disinfected, broom finished, and free from any hazardous and perilous materials shall be considered completed project, and ready for pre-turnover of the project.
 - o Recommendations shall be complied with the specific given time agreed by the Architect and the Contractor. Then, it shall be ready for final turnover of the project.

IV. SPECIFICATIONS

- I. Electro mechanical system of the public park's featured two musical interactive water fountain



2" Multicolor, Multi-form Vario Jet Center Nozzle



1.5" Multicolor Rotating Jets



1" Multicolor Vertical Jets

[Handwritten signatures and scribbles on the left side of the page]



1" Multicolor Laminar Jets

1.5" 5-m High Jets




Pedestal mounted NEMA4 Enclosure

A. Fountain Nozzle - made by fully stainless steel304 and brass, the effect nozzles is the optimal accessory for watercourse inlets, cascading pool installations. Fountain nozzle, the pattern appears to be extremely high volume and are not dependent on the water level so that fluctuations in the water level do not affect the water patter, with floor-mounted RGB LED Light, both nozzle and lights actuated individually with the music.

1. **Vario Jet** - 2" and a multi-changeable, water spray maximum of 10m high and 4m diameter, Flow rate: 25-25m3/h
2. **High Jet** - 1.5" High Jet Nozzle have built-in adjustable flange, 0-10m high.

[Handwritten signatures and scribbles on the left margin]

- 
3. **Rotating Jet** - 1.5" Rotating Nozzle, 0.6m high.
 4. **Laminar Jet** - 1" Stainless steel laminar Jet, 18mm Outlet diameter with 24VDC, RGB DMX Internal Lighting, water spray distance 5-6m, Inlet: DN40, Flow rate: 6-7m³/h, Head: 10-13m.
 5. **Variable High Jet** - 1" Adjustable Clear Stream Nozzle, 0 -5m high.

B. Fountain Lights - Floor-mounted 24VDC, 3-in-1 DMX LED fountain light, 10deg illumination angle w/ 80mm/40mm nozzle hole and built-in addressable decoder.

C. Filtration System - **2-Hp Sand Media System**. Side mount, Sand Filter with 2" multiport valve. Dia: 800mm/32", Inlet/Outlet: 2", Flow: 24 m³/hr, 0.5m² Filtration Area, Sand Weight: 355kg, Color: Green.

D. Pumps - High-volume submersible pump.

E. Control System - PXM Musical Fountain Controller.

F. Mode of Operation - Automatic and Manual

G. Power Requirement - 31.7kW, 220V, 3 Phase

V. CONTRACTORS

- The contractor must provide skillful workers in different areas: site development; electrical, mechanical, and water system. The contractor shall have a 3-year experience in similar projects.

VI. SCHEDULE OF PAYMENTS

Payment schedule shall be in accordance with RA 9184 and other relevant laws.

VII. WORK SCHEDULE


All works shall be done within one hundred fifty (150) working days.

VIII. WARRANTY

The warranty period for the proposed project covers a period of **Two (2) Years** from the date of turnover and guarantees all parts and components (including pumps and lights) to be free from all defects and faulty workmanship. Repairs and replacement parts (labor and materials) shall be provided at no cost during the **2-Year Warranty Period**.

IX. TECHNICAL DETAILS


Attached are the technical details:

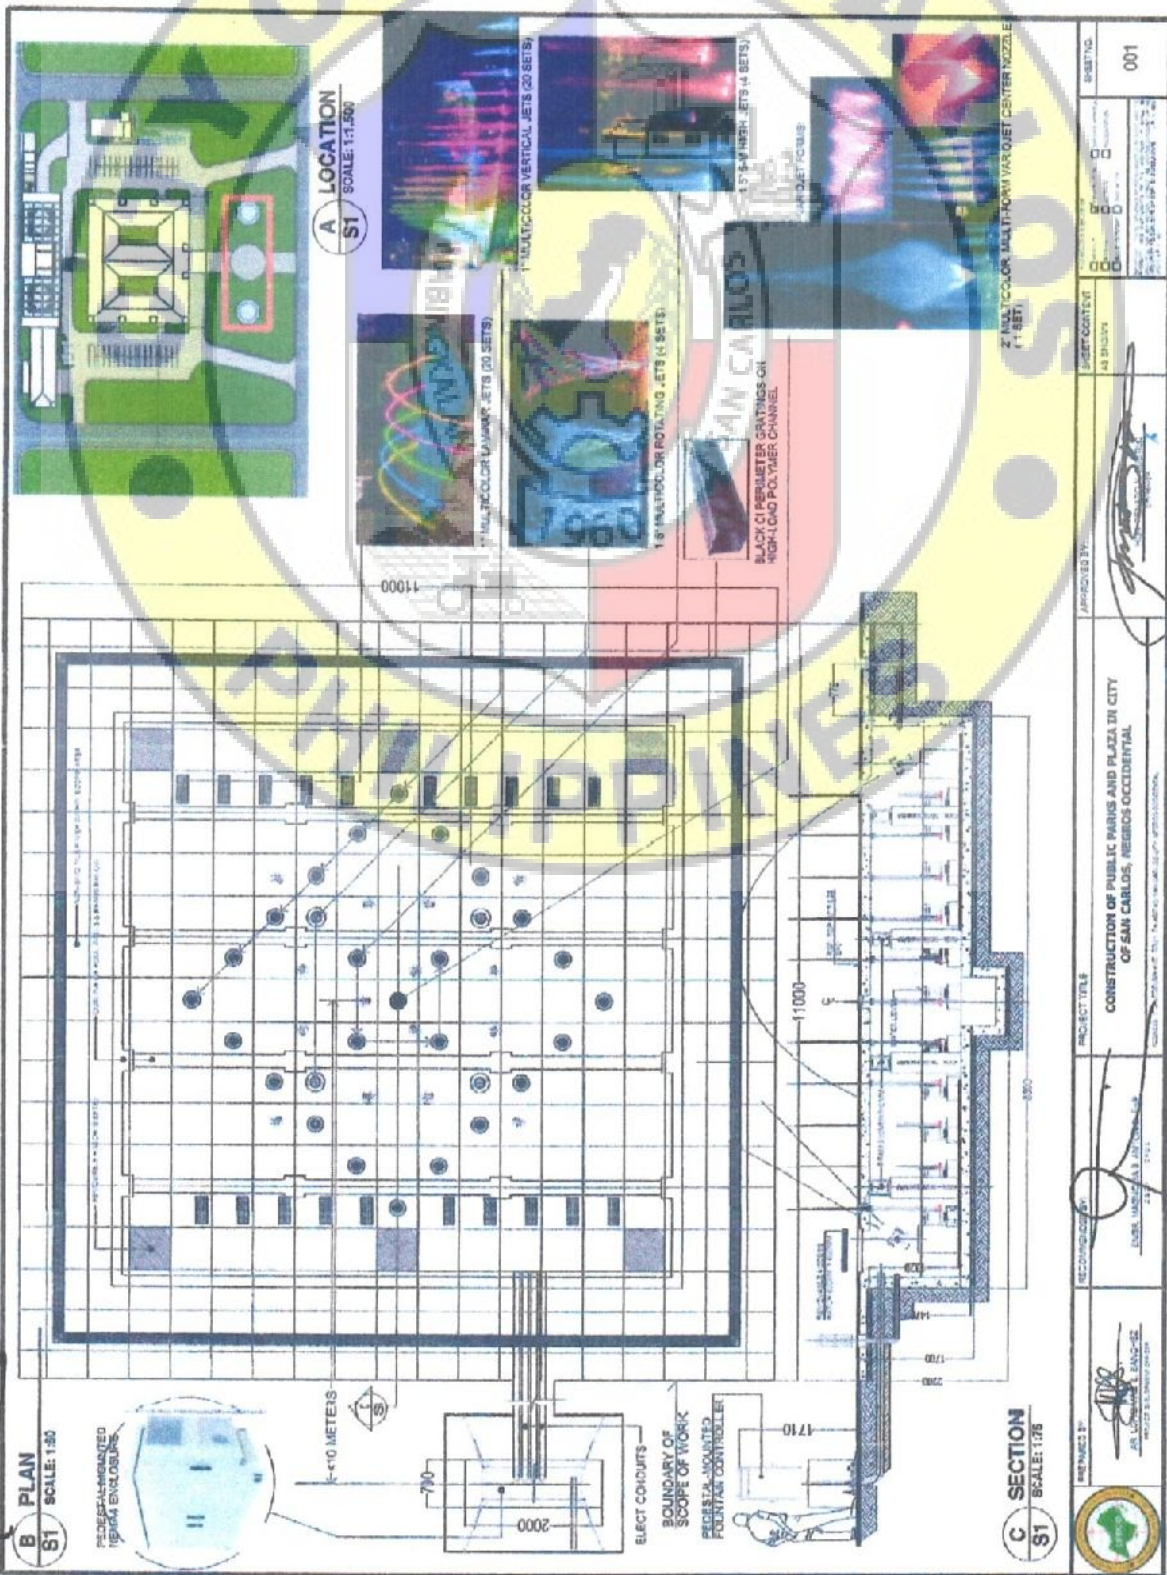


[Handwritten signature]

[Handwritten signature]


[Large handwritten signature]

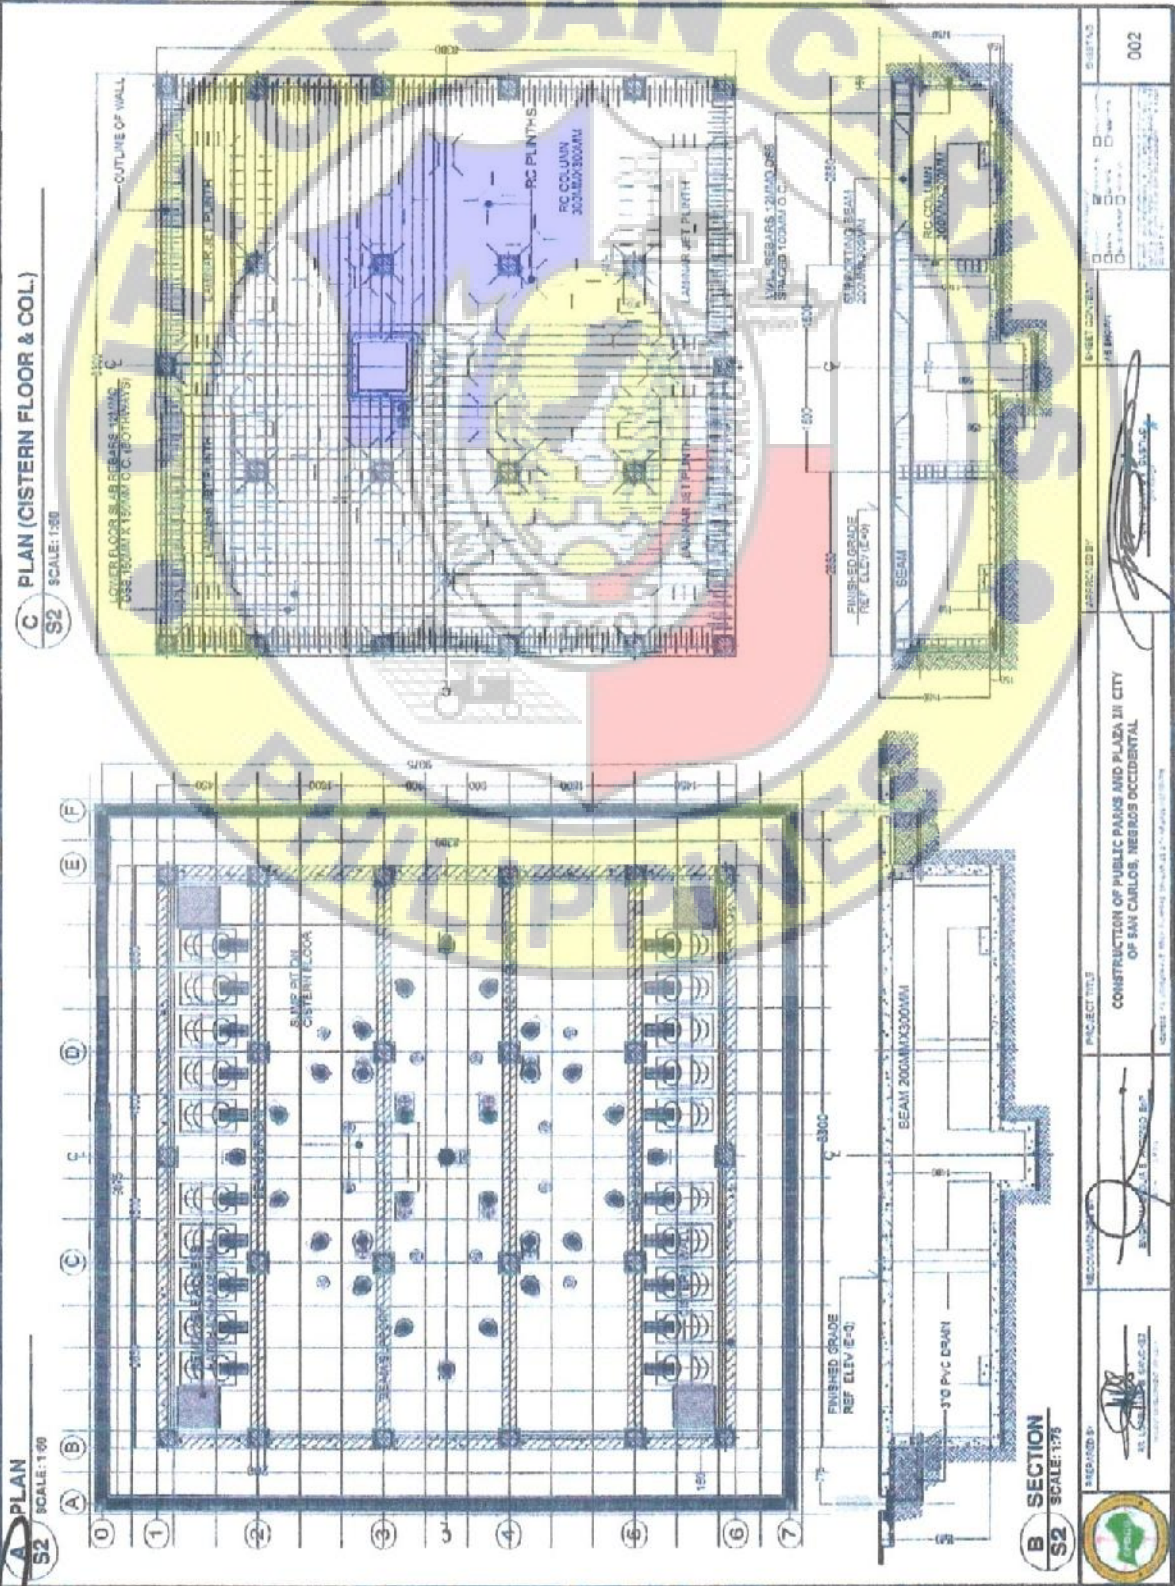


A PLACEMENT OF RC PLINTHS
S3 SCALE: 1:80

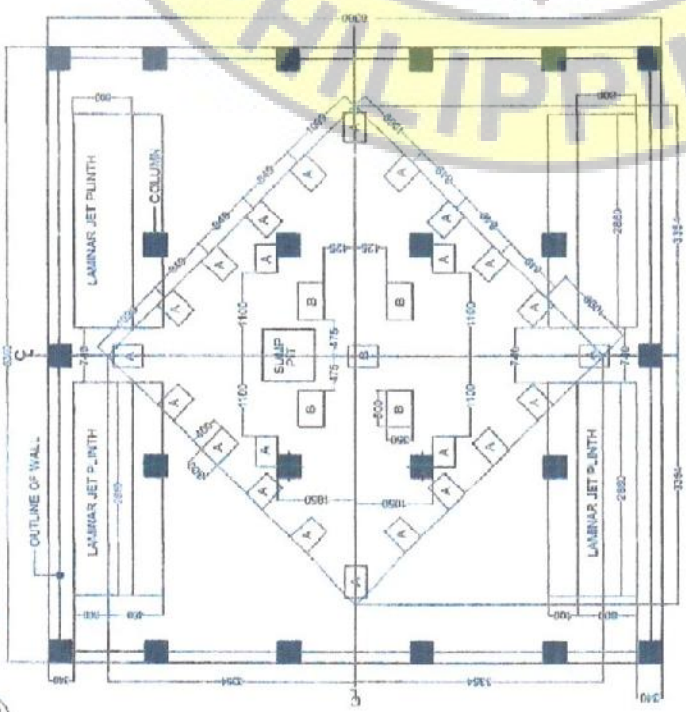

C REBAR DETAILS
S3 SCALE: 1:35

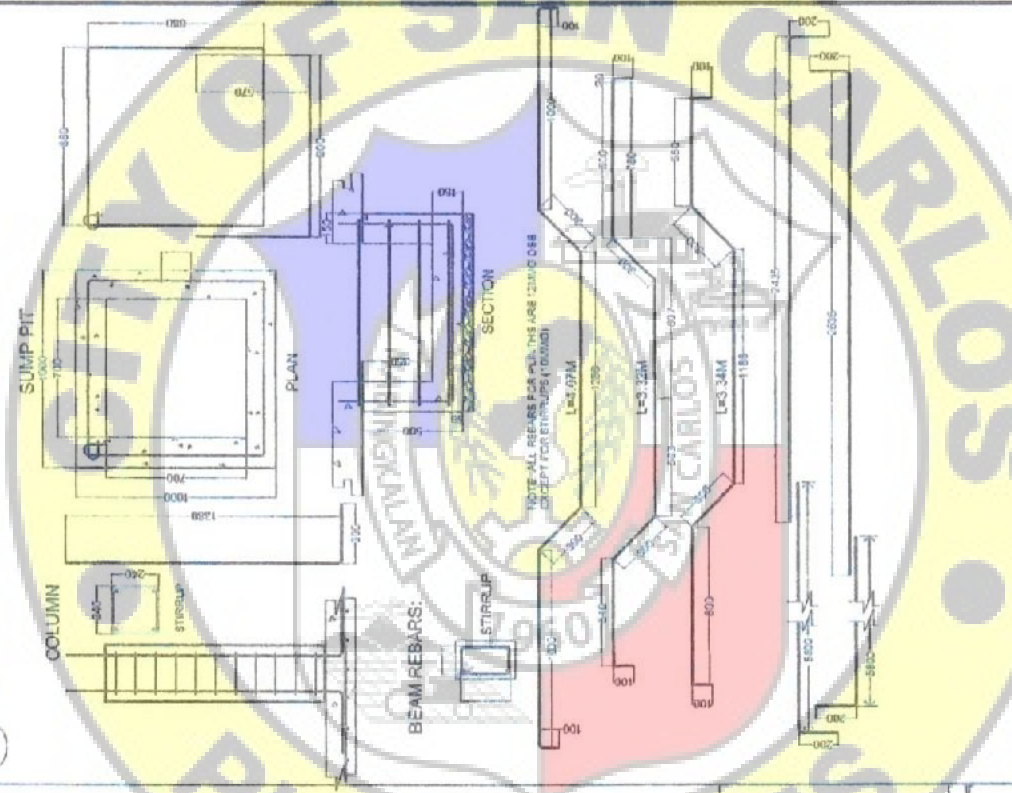

B PLINTH DETAILS
S3 SCALE: 1:50

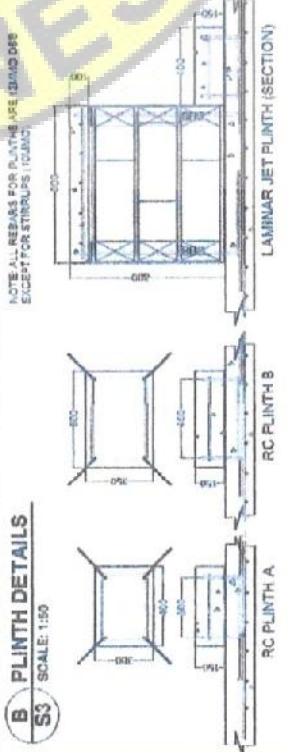


		PROJECT TITLE CONSTRUCTION OF PUBLIC PARKS AND PLAZA IN CITY OF SAN CARLOS, NEGROS OCCIDENTAL	SHEET NO. 001 OF 003
	PREPARED BY ENGINEER	CHECKED BY ENGINEER	DATE 0000

[Handwritten signature]



A FILTRATION AND FILTER BOX

SI SCALE: 1:80

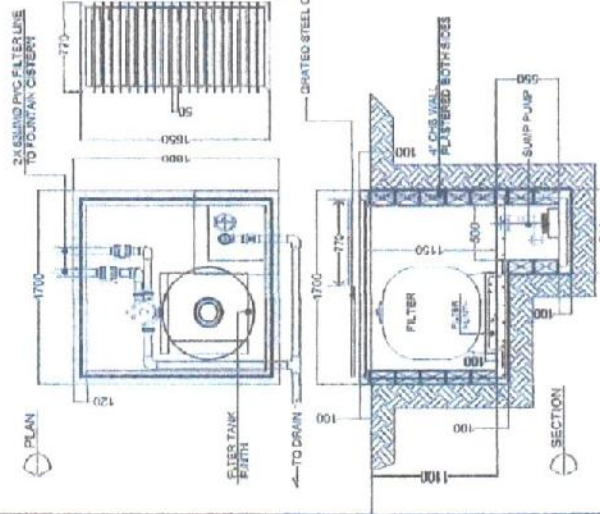


B CONTROLLER PEDESTAL

S4 SCALE: 1:25

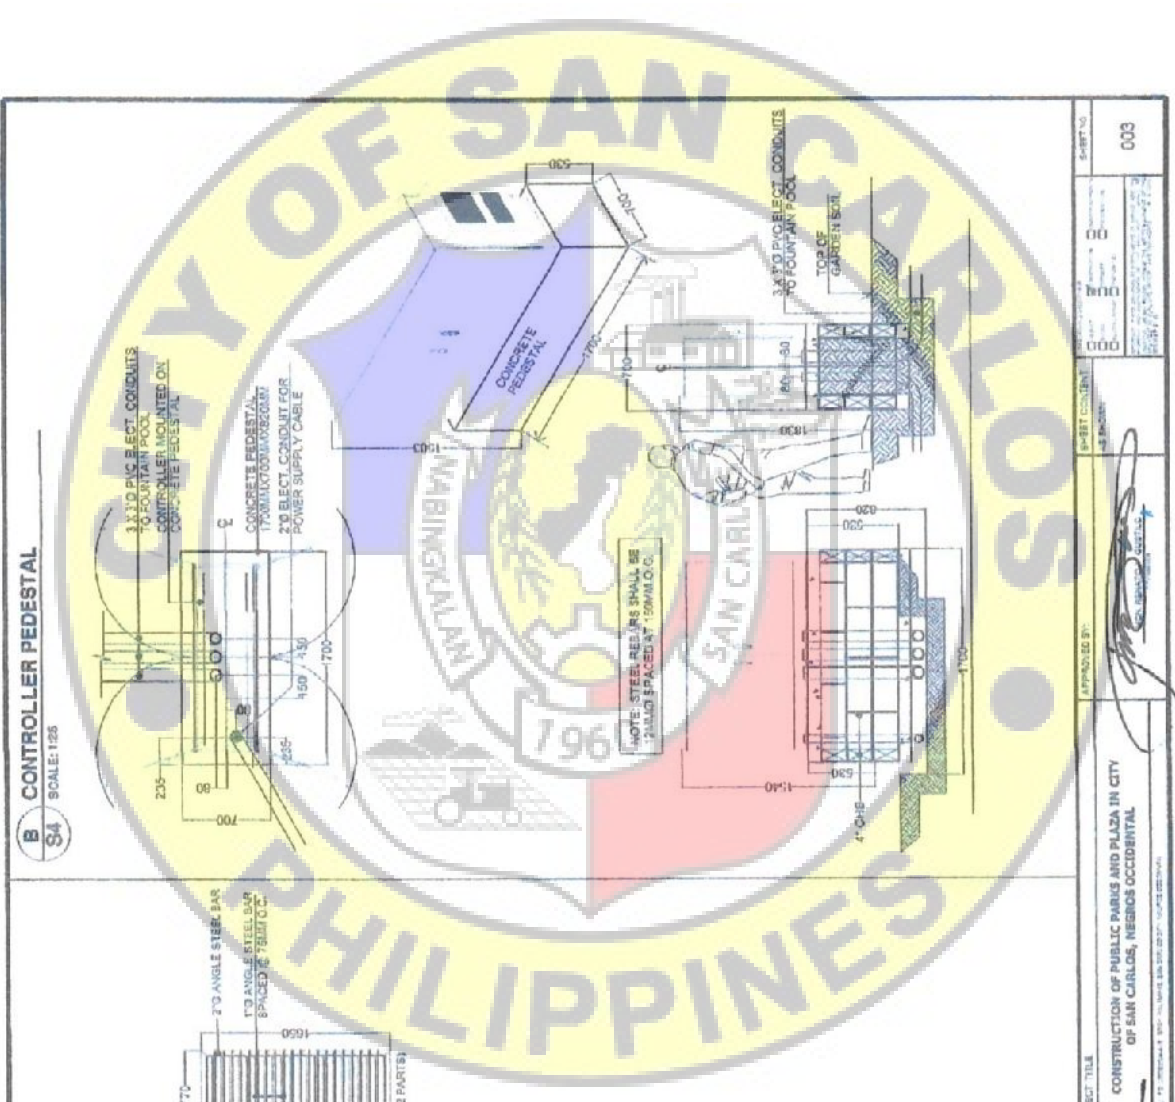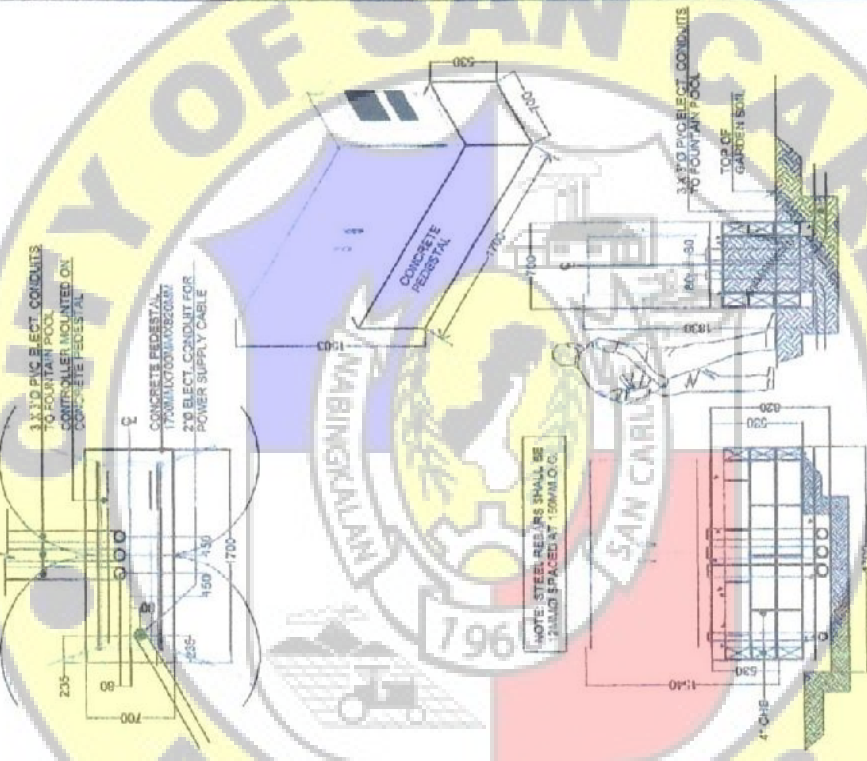

	PREPARED BY: 	CHECKED BY: 	PROJECT TITLE CONSTRUCTION OF PUBLIC PARKS AND PLAZA IN CITY OF SAN CARLOS, NEGROS OCCIDENTAL	SHEET NO. 003
--	------------------	-----------------	--	------------------

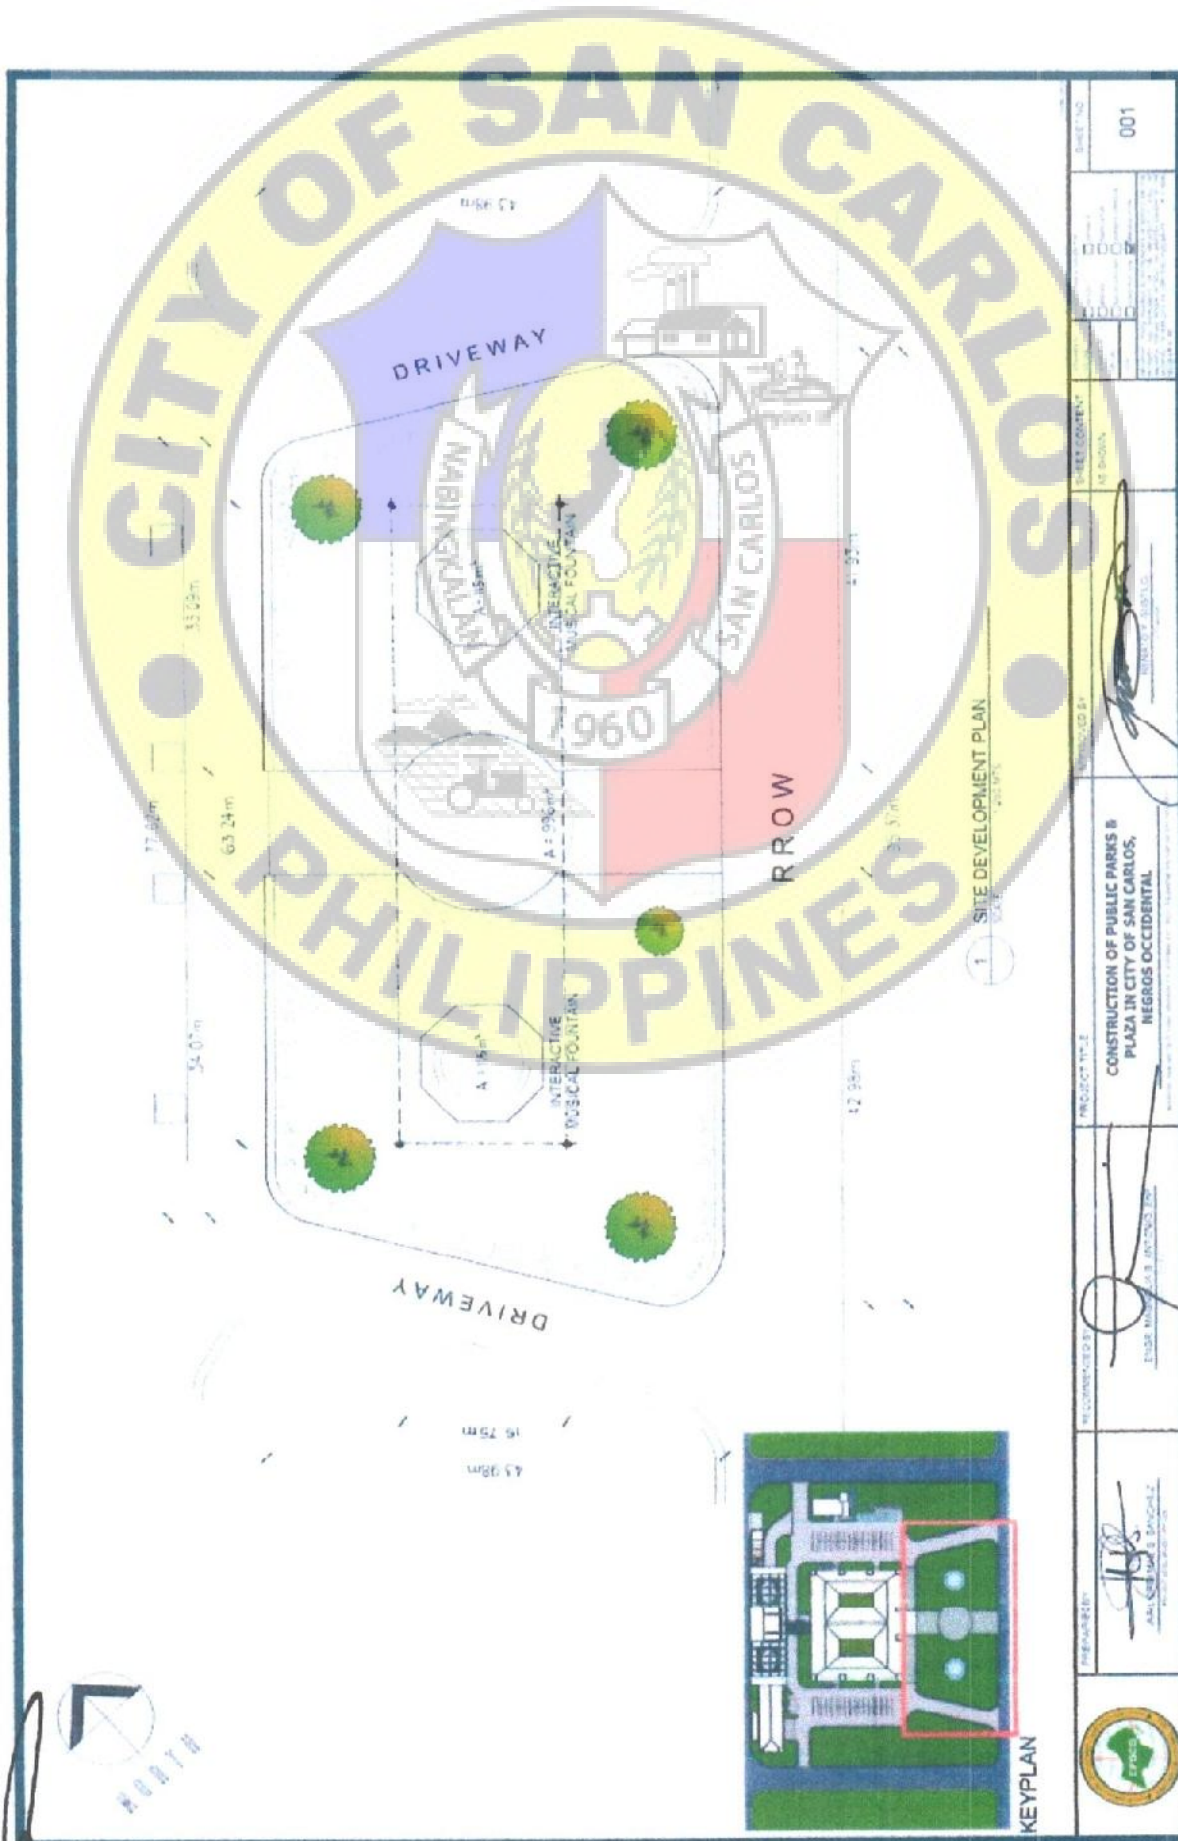

[Handwritten signatures]

[Handwritten signature]

RECOMMENDED BY: 	RECOMMENDED BY: 	RECOMMENDED BY: 	RECOMMENDED BY: 	RECOMMENDED BY: 	RECOMMENDED BY: 	RECOMMENDED BY: 	RECOMMENDED BY: 	
PROJECT TITLE: CONSTRUCTION OF PUBLIC PARKS & PLAZA IN CITY OF SAN CARLOS, NEGROS OCCIDENTAL								
PROJECT NO.: 001								