



Republic of the Philippines
CITY GOVERNMENT OF SAN CARLOS
Province of Negros Occidental

**BIDS AND AWARDS COMMITTEE
(BAC)**

BIDDING DOCUMENTS

FOR

Purchase Request No. 1-25-07-0736
Approved Budget of the Contract (ABC): ₱ 5,209,967.00

**PURCHASE AND INSTALLATION OF LIGHTNING FIXTURES FOR THE 6-STOREY
CITY HALL ANNEX BUILDING BRGY. PALAMPAS,
SAN CARLOS CITY, NEGROS OCCIDENTAL**

With Terms of Reference (TOR) and Project Plan

(First Envelope: Eligibility and Technical Components)

SUBMITTED BY : _____
ADDRESS : _____
CONTACT NO. : _____
EMAIL AD : _____

DATE OF SUBMISSION

INSTRUCTIONS TO BIDDERS

1. Please submit sets of documents completely in two separate envelopes:
The First Envelope (Original, Copy 1 and Copy 2) containing Eligibility & Technical Documents
The Second Envelope (Original, Copy 1 and Copy 2) containing Financial Documents.
2. Check that all annexes are in accordance with the prescribed format and submit it in chronological order.
3. Submit your completed bid documents on or before the time of the opening of bids mentioned below.
4. Electronic submission and receipt of bids is not available pending compliance with GPPB Resolutions.

Compliance of the above is for mutual advantage, i.e. to facilitate a complete and thorough evaluation of your bid documents.

SCHEDULES

Schedule/Place of Pre-bid Conference

MAY 15, 2025 @ 8:30 AM

BAC Secretarial Office
2F City Hall Building

Schedule/Place of Bid Opening

MAY 27, 2025 @ 1:30 PM

BAC Secretarial Office
2F City Hall Building

Nonrefundable fee of Bidding Documents @ ₱ 10,000.00

**Bid and Awards Committee
City of San Carlos**

**Republic of the Philippines
City Government of San Carlos
Province of Negros Occidental**

Contract Name: PURCHASE AND INSTALLATION OF LIGHTNING FIXTURES FOR THE 6-STOREY CITY HALL ANNEX BUILDING

Location of the Contract: Barangay Palampas, San Carlos City, Negros Occidental

CHECKLIST OF ELIGIBILITY AND TECHNICAL PROPOSALS/REQUIREMENTS

1. PHILGEPS Certificate of Registration and membership in accordance with Section 8.5.2 of R.A 9184 – Platinum Membership
2. Joint Venture Agreement (JVA), if applicable
3. Net Financial Contracting Capacity (NFCC) based on the data submitted to the BIR thru its EFPS or Committed Line of Credit (CLCC) from a Universal or Commercial Bank
4. Duly Notarized Statement of all on-Going Government and Private Contracts
5. Duly Notarized Statements of:
 - a. At least three (3) Completed Similar Contracts (Government or Private) for the last five (5) years.
 - b. Single Largest Completed Contract (SLCC) at least 50% of the total ABC.
6. PCAB License
7. Project Requirements:
 - a. Organizational Chart for the contract to be bid
 - b. List of Contractor's Personnel (Electrical Engineer, Skilled laborers, helper and Manual Laborers) to be assigned to the contract to be bid with their complete qualification and experience data.
 - c. Duly Notarized Affidavit of Site Inspection (Please see attached Form)
8. Bid Security in any of the following forms:
 - a) Cash or cashier's / Manager's Check issued by a Universal or Commercial Bank in favor of the City Treasurer of San Carlos City. :Two percent (2%) of the ABC
 - b) Bank draft/guarantee or irrevocable letter of credit issued by a Universal or Commercial Bank. Provided, however, that it shall be confirmed or authenticated by a Universal or Commercial Bank. :Two percent (2%) of the ABC
 - c) Surety Bond callable upon demand issued by a surety or insurance company duly certified by the Insurance Commission as authorized to issue such security. :Fiver percent (5%) of the ABC
 - d) Any combination of the foregoing :Proportionate to share form with respect to total amount of security
 - e) Bid Securing Declaration
9. Omnibus Sworn Statement in accordance with Sec. 25.3 (Please see attached Form)

X-X

**Contract Name: PURCHASE AND INSTALLATION OF LIGHTNING FIXTURES FOR
THE 6-STOREY CITY HALL ANNEX BUILDING**

Location of the Contract: Barangay Palampas, San Carlos City, Negros Occidental

- 1. PHILGEPS (Certificate of Registration and Membership in accordance with Section
8.5.2 Of R.A 9184 - Platinum Membership)**



Republic of the Philippines
City Government of San Carlos
Province of Negros Occidental

**Contract Name: PURCHASE AND INSTALLATION OF LIGHTNING FIXTURES FOR
THE 6-STOREY CITY HALL ANNEX BUILDING**

Location of the Contract: Barangay Palampas, San Carlos City, Negros Occidental

2. JOINT VENTURE AGREEMENT (JVA), IF APPLICABLE




**Republic of the Philippines
City Government of San Carlos
Province of Negros Occidental**

**Contract Name: PURCHASE AND INSTALLATION OF LIGHTNING FIXTURES FOR
THE 6-STOREY CITY HALL ANNEX BUILDING**

Location of the Contract: Barangay Palampas, San Carlos City, Negros Occidental

- 3. NFCC BASED ON THE DATA SUBMITTED TO THE BIR THRU ITS EFPS OR
COMMITTED LINE OF CREDIT (CLC) FROM A UNIVERSAL OR
COMMERCIAL BANK**

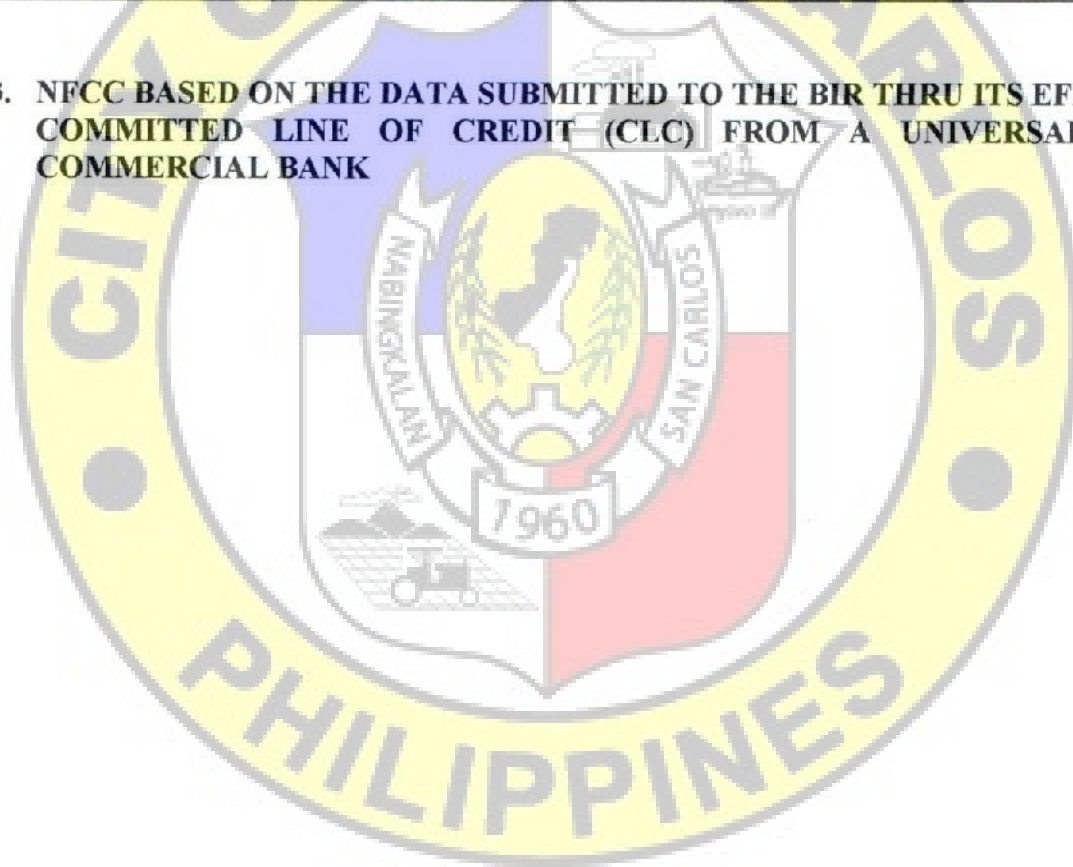

**Republic of the Philippines
City Government of San Carlos
Province of Negros Occidental**

**Contract Name: PURCHASE AND INSTALLATION OF LIGHTNING FIXTURES FOR
THE 6-STOREY CITY HALL ANNEX BUILDING**

Location of the Contract: Barangay Palampas, San Carlos City, Negros Occidental

**4. DULY NOTARIZED STATEMENT OF ALL ON-GOING GOVERNMENT AND
PRIVATE CONTRACTS**



**Republic of the Philippines
City Government of San Carlos
Province of Negros Occidental**

**Contract Name: PURCHASE AND INSTALLATION OF LIGHTNING FIXTURES FOR
THE 6-STOREY CITY HALL ANNEX BUILDING**

Location of the Contract: Barangay Palampas, San Carlos City, Negros Occidental


5. DULY NOTARIZED STATEMENT OF:

- A. At least three (3) Completed Similar Contracts (Government or Private) for the last five (5) years.**
- B. Single Largest Completed Contract (SLCC) at least 50% of the total ABC.**

**Republic of the Philippines
City Government of San Carlos
Province of Negros Occidental**

**Contract Name: PURCHASE AND INSTALLATION OF LIGHTNING FIXTURES FOR
THE 6-STOREY CITY HALL ANNEX BUILDING**

Location of the Contract: Barangay Palampas, San Carlos City, Negros Occidental

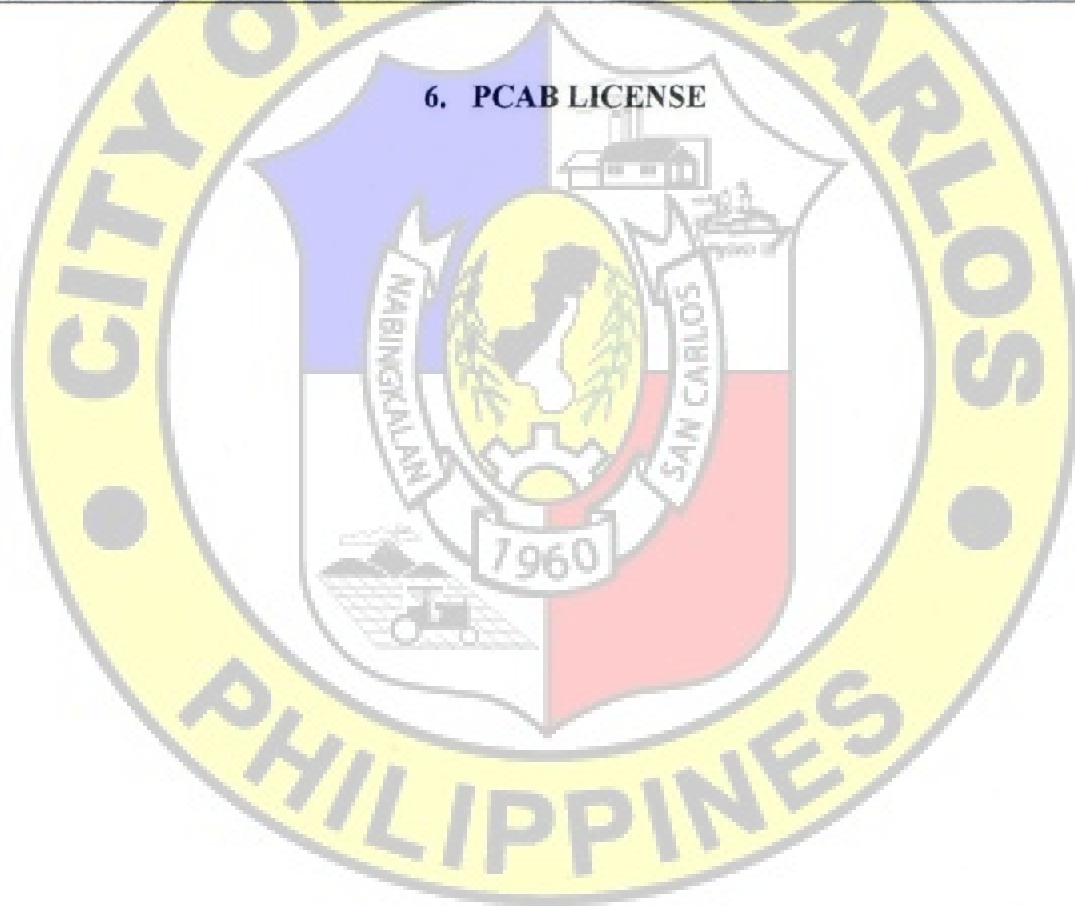

Republic of the Philippines
City Government of San Carlos
Province of Negros Occidental

Contract Name: PURCHASE AND INSTALLATION OF LIGHTNING FIXTURES FOR
THE 6-STOREY CITY HALL ANNEX BUILDING

Location of the Contract: Barangay Palampas, San Carlos City, Negros Occidental

7. PROJECT REQUIREMENTS:

- Organizational Chart for the contract to be bid
- List of Contractor's Personnel (Electrical Engineer, Skilled laborers, Helper and manual laborers) to be assigned to the contract to be bid with their complete qualification and experience data
- Duly Notarized Affidavit of Site Inspection (Please see attached Form)

Name of the Procuring Entity

Contract Reference Number
Name of the Contract
Location of the Contract

Standard Form Number: SF-INFR-51
Revised on: August 11, 2004

AFFIDAVIT OF SITE INSPECTION

I, _____ (Representative of the Bidder), of legal age, _____ civil status, Filipino and
residing
at _____ (Address of the Representative), under oath, hereby depose and say:

That I am the _____ (Position in the Bidder) of the _____ (Name of the Bidder), with office
at _____ (Address of the Bidder);

That I have inspected the site for _____ (Name of the Contract), located at
at _____ (Location of the Contract);

That I am making this statement as part of the requirement for the Technical Proposal of the
_____ (Name of the Bidder) for _____ (Name of the Contract).

IN FAITH WHEREOF, I hereby affix my signature this _____ day of _____, 20____
at _____, Philippines.

AFFIANT

SUBSCRIBED AND SWORN TO before me this _____, day of _____, 20____,
affiant

Exhibiting to me his/her Community Tax Certificate No. _____
issued on _____ at _____, Philippines.

(Notary

Public)

Until
PTR No. _____
Date _____
Place _____
TIN _____

Document No. _____
Page No. _____
Book No. _____
Series of _____

**Republic of the Philippines
City Government of San Carlos
Province of Negros Occidental**

**Contract Name: PURCHASE AND INSTALLATION OF LIGHTNING FIXTURES FOR
THE 6-STOREY CITY HALL ANNEX BUILDING**

Location of the Contract: Barangay Palampas, San Carlos City, Negros Occidental

8. BID SECURITY IN ANY OF THE FOLLOWING FORMS:

- a) Cash or cashier's / Manager's Check issued by a Universal or Commercial Bank in favor of the City Treasurer of San Carlos City. :Two percent (2%)the ABC
- b) Bank draft/guarantee or irrevocable letter of credit issued by a Universal or Commercial Bank. :Two percent (2%) of the ABC
Provided, however, that it shall be confirmed or authenticated by a Universal or Commercial Bank.
- c) Surety Bond callable upon demand issued by a surety or insurance company duly certified by the Insurance Commission as authorized to issue such security. :Fiver percent (5%) of the ABC
- d) Any combination of the foregoing :Proportionate to share form with respect to total amount of security
- e) Bid Securing Declaration

**REPUBLIC OF THE PHILIPPINES
CITY OF SAN CARLOS, NEGROS OCCIDENTAL) S.S.**

BID SECURING DECLARATION

Project Identification No. / Purchase Request (PR) No. : 1-25-07-0736

To: *[Insert name and address of the Procuring Entity]*

I/We, the undersigned, declare that:

1. I/We understand that, according to your conditions, bids must be supported by a Bid Security, which may be in the form of a Bid Securing Declaration.
2. I/We accept that: (a) I/we will be automatically disqualified from bidding for any procurement contract with any procuring entity for a period of two (2) years upon receipt of your Blacklisting Order; and, (b) I/we will pay the applicable fine provided under Section 6 of the Guidelines on the Use of Bid Securing Declaration, within fifteen (15) days from receipt of the written demand by the procuring entity for the commission of acts resulting to the enforcement of the bid securing declaration under Sections 23.1(b), 34.2, 40.1 and 69.1, except 69.1(f), of the IRR of RA No. 9184; without prejudice to other legal action the government may undertake.
3. I/We understand that this Bid Securing Declaration shall cease to be valid on the following circumstances:
 - a. Upon expiration of the bid validity period, or any extension thereof pursuant to your request;
 - b. I am/we are declared ineligible or post-disqualified upon receipt of your notice to such effect, and (i) I/we failed to timely file a request for reconsideration or (ii) I/we filed a waiver to avail of said right; and
 - c. I am/we are declared the bidder with the Lowest Calculated Responsive Bid, and I/we have furnished the performance security and signed the Contract.

IN WITNESS WHEREOF, I/We have hereunto set my/our hand/s this ____ day of [month] [year] at [place of execution].

*[Insert NAME OF BIDDER OR ITS AUTHORIZED
REPRESENTATIVE]*

[Insert signatory's legal capacity]

Affiant

[Jurat]

[Format shall be based on the latest Rules on Notarial Practice]

**Republic of the Philippines
City Government of San Carlos
Province of Negros Occidental**

**Contract Name: PURCHASE AND INSTALLATION OF LIGHTNING FIXTURES FOR
THE 6-STOREY CITY HALL ANNEX BUILDING**

Location of the Contract: Barangay Palampas, San Carlos City, Negros Occidental

9. OMNIBUS SWORN STATEMENT IN ACCORDANCE WITH SECTION 25.3

for
Purchase Request (PR) No. 1-25-07-0736
REPUBLIC OF THE PHILIPPINES)
CITY OF SAN CARLOS, NEGROS OCCIDENTAL) S.S

AFFIDAVIT

I, [Name of Affiant], of legal age, [Civil Status], [Nationality], and residing at [Address of Affiant], after having been duly sworn in accordance with law, do hereby depose and state that:

1. *[Select one, delete the other:]*

[If a sole proprietorship:] I am the sole proprietor or authorized representative of [Name of Bidder] with office address at [address of Bidder];

[If a partnership, corporation, cooperative, or joint venture:] I am the duly authorized and designated representative of [Name of Bidder] with office address at [address of Bidder];

2. *[Select one, delete the other:]*

[If a sole proprietorship:] As the owner and sole proprietor, or authorized representative of [Name of Bidder], I have full power and authority to do, execute and perform any and all acts necessary to participate, submit the bid, and to sign and execute the ensuing contract for [Name of the Project] of the [Name of the Procuring Entity], as shown in the attached duly notarized Special Power of Attorney;

[If a partnership, corporation, cooperative, or joint venture:] I am granted full power and authority to do, execute and perform any and all acts necessary to participate, submit the bid, and to sign and execute the ensuing contract for [Name of the Project] of the [Name of the Procuring Entity], as shown in the attached [state title of attached document showing proof of authorization (e.g., duly notarized Secretary's Certificate, Board/Partnership Resolution, or Special Power of Attorney, whichever is applicable)];

3. [Name of Bidder] is not "blacklisted" or barred from bidding by the Government of the Philippines or any of its agencies, offices, corporations, or Local Government Units, foreign government/foreign or international financing institution whose blacklisting rules have been recognized by the Government Procurement Policy Board, by itself or by relation, membership, association, affiliation, or controlling interest with another blacklisted person or entity as defined and provided for in the Uniform Guidelines on Blacklisting;

4. Each of the documents submitted in satisfaction of the bidding requirements is an authentic copy of the original, complete, and all statements and information provided therein are true and correct;

5. [Name of Bidder] is authorizing the Head of the Procuring Entity or its duly authorized representative(s) to verify all the documents submitted;

6. *[Select one, delete the rest:]*

[If a sole proprietorship:] The owner or sole proprietor is not related to the Head of the Procuring Entity, members of the Bids and Awards Committee (BAC), the Technical Working Group, and the BAC Secretariat, the head of the Project Management Office or the end-user unit, and the project consultants by consanguinity or affinity up to the third civil degree;

[If a partnership or cooperative:] None of the officers and members of *[Name of Bidder]* is related to the Head of the Procuring Entity, members of the Bids and Awards Committee (BAC), the Technical Working Group, and the BAC Secretariat, the head of the Project Management Office or the end-user unit, and the project consultants by consanguinity or affinity up to the third civil degree;

[If a corporation or joint venture:] None of the officers, directors, and controlling stockholders of *[Name of Bidder]* is related to the Head of the Procuring Entity, members of the Bids and Awards Committee (BAC), the Technical Working Group, and the BAC Secretariat, the head of the Project Management Office or the end-user unit, and the project consultants by consanguinity or affinity up to the third civil degree;

7. *[Name of Bidder]* complies with existing labor laws and standards; and

8. *[Name of Bidder]* is aware of and has undertaken the responsibilities as a Bidder in compliance with the Philippine Bidding Documents, which includes:

- a. Carefully examining all of the Bidding Documents;
- b. Acknowledging all conditions, local or otherwise, affecting the implementation of the Contract;
- c. Making an estimate of the facilities available and needed for the contract to be bid, if any; and
- d. Inquiring or securing Supplemental/Bid Bulletin(s) issued for the *[Name of the Project]*.

9. *[Name of Bidder]* did not give or pay directly or indirectly, any commission, amount, fee, or any form of consideration, pecuniary or otherwise, to any person or official, personnel or representative of the government in relation to any procurement project or activity.

10. **In case advance payment was made or given, failure to perform or deliver any of the obligations and undertakings in the contract shall be sufficient grounds to constitute criminal liability for Swindling (Estafa) or the commission of fraud with unfaithfulness or abuse of confidence through misappropriating or converting any payment received by a person or entity under an obligation involving the duty to deliver certain goods or services, to the prejudice of the public and the government of the Philippines pursuant to Article 315 of Act No. 3815 s. 1930, as amended, or the Revised Penal Code.**

IN WITNESS WHEREOF, I have hereunto set my hand this ___ day of ___, 20__ at _____, Philippines.

[Insert NAME OF BIDDER OR ITS AUTHORIZED REPRESENTATIVE]

[Insert signatory's legal capacity]

Affiant

[Jurat]

[Format shall be based on the latest Rules on Notarial Practice]



Republic of the Philippines
CITY GOVERNMENT OF SAN CARLOS
Province of Negros Occidental

**BIDS AND AWARDS COMMITTEE
(BAC)**

BIDDING DOCUMENTS

FOR

Purchase Request No. 1-25-07-0736
Approved Budget of the Contract (ABC): ₱ 5,209,967.00

**PURCHASE AND INSTALLATION OF LIGHTNING FIXTURES FOR THE 6-STOREY
CITY HALL ANNEX BUILDING BRGY. PALAMPAS,
SAN CARLOS CITY, NEGROS OCCIDENTAL**

**With Terms of Reference (TOR) and Project Plan
(Second Envelope: Financial Component)**

SUBMITTED BY
ADDRESS
CONTACT NO.
EMAIL AD

.....

DATE OF SUBMISSION

INSTRUCTIONS TO BIDDERS

1. Please submit sets of documents completely in two separate envelopes:
The First Envelope (Original, Copy 1 and Copy 2) containing Eligibility & Technical Documents
The Second Envelope (Original, Copy 1 and Copy 2) containing Financial Documents.
2. Check that all annexes are in accordance with the prescribed format and submit it in chronological order.
3. Submit your completed bid documents on or before the time of the opening of bids mentioned below.
4. Electronic submission and receipt of bids is not available pending compliance with GPPB Resolutions.

Compliance of the above is for mutual advantage, i.e. to facilitate a complete and thorough evaluation of your bid documents.

SCHEDULES

Schedule/Place of Pre-bid Conference

MAY 15, 2025 @ 8:30 AM

BAC Secretarial Office
2F City Hall Building

Schedule/Place of Bid Opening

MAY 27, 2025 @ 1:30 PM

BAC Secretarial Office
2F City Hall Building

Nonrefundable fee of Bidding Documents @ ₱ 10,000.00

**Bid and Awards Committee
City of San Carlos**

**Republic of the Philippines
City Government of San Carlos
Province of Negros Occidental**

**Contract Name: PURCHASE AND INSTALLATION OF LIGHTNING FIXTURES FOR
THE 6-STOREY CITY HALL ANNEX BUILDING**

Location of the Contract: Barangay Palampas, San Carlos City, Negros Occidental

CHECKLIST OF FINANCIAL PROPOSALS/REQUIREMENTS

1. Duly Signed Form of Bid
2. Duly Signed Bid Price in the Bill of Quantities
3. Duly Signed Detailed Estimates
4. Duly Signed Cash flow by quarter and payment schedule

**Republic of the Philippines
City Government of San Carlos
Province of Negros Occidental**

**Contract Name: PURCHASE AND INSTALLATION OF LIGHTNING FIXTURES FOR
THE 6-STOREY CITY HALL ANNEX BUILDING**

Location of the Contract: Barangay Palampas, San Carlos City, Negros Occidental

1. DULY SIGNED BID FORM

Date: _____

Project Identification / Purchase Request No. : 1-25-04-0736

To: *[name and address of Procuring Entity]*

Having examined the Philippine Bidding Documents (PBDs) including the Supplemental or Bid Bulletin Numbers *[insert numbers]*, the receipt of which is hereby duly acknowledged, we, the undersigned, declare that:

- a. We have no reservation to the PBDs, including the Supplemental or Bid Bulletins, for the Procurement Project: *[insert name of contract]*;
- b. We offer to execute the Works for this Contract in accordance with the PBDs;
- c. The total price of our Bid in words and figures, excluding any discounts offered below is: *[insert information]*;
- d. The discounts offered and the methodology for their application are: *[insert information]*;
- e. The total bid price includes the cost of all taxes, such as, but not limited to: *[specify the applicable taxes, e.g. (i) value added tax (VAT), (ii) income tax, (iii) local taxes, and (iv) other fiscal levies and duties]*, which are itemized herein and reflected in the detailed estimates,
- f. Our Bid shall be valid within a period stated in the PBDs, and it shall remain binding upon us at any time before the expiration of that period;
- g. If our Bid is accepted, we commit to obtain a Performance Security in the amount of *[insert percentage amount]* percent of the Contract Price for the due performance of the Contract, or a Performance Securing Declaration in lieu of the allowable forms of Performance Security, subject to the terms and conditions of issued GPPB guidelines for this purpose;
- h. We are not participating, as Bidders, in more than one Bid in this bidding process, other than alternative offers in accordance with the Bidding Documents;
- i. We understand that this Bid, together with your written acceptance thereof included in your notification of award, shall constitute a binding contract between us, until a formal Contract is prepared and executed; and
- j. We understand that you are not bound to accept the Lowest Calculated Bid or any other Bid that you may receive.
- k. We likewise certify/confirm that the undersigned, is the duly authorized representative of the bidder, and granted full power and authority to do, execute and perform any and all acts necessary to participate, submit the bid, and to sign and execute the ensuing contract for the *[Name of Project]* of the *[Name of the Procuring Entity]*.
- l. We acknowledge that failure to sign each and every page of this Bid Form, including the Bill of Quantities, shall be a ground for the rejection of our bid.

Name: _____

Legal Capacity: _____

Signature: _____

Duly authorized to sign the Bid for and behalf of: _____

Date: _____

Republic of the Philippines
City Government of San Carlos
Province of Negros Occidental

Contract Name: PURCHASE AND INSTALLATION OF LIGHTNING FIXTURES FOR
THE 6-STOREY CITY HALL ANNEX BUILDING

Location of the Contract: Barangay Palampas, San Carlos City, Negros Occidental

1. DULY SIGNED BID PRICE IN THE BILL OF QUANTITIES					
(Columns (1), (2) and (3) are to be filled up by the Procuring Entity)				(Columns (4) and (5) are to be filled up by the Bidder)	
	DESCRIPTION	UNIT	QTY	UNIT PRICE (PESOS)	AMOUNT (PESOS)
	(1)	(2)	(3)	(4)	(5)
1	Purchase and Installation of Lightning Fixtures	Sq.m	9700	In words: Pesos	In words: Pesos
				In figures: PHP	In figures: PHP
				TOTAL BID COST	In words: Pesos
					In figures: PHP

Submitted by:

Name of the Representative of the Bidder

Position

Name of the Bidder Company


Date:

**Republic of the Philippines
City Government of San Carlos
Province of Negros Occidental**

**Contract Name: PURCHASE AND INSTALLATION OF LIGHTNING FIXTURES FOR
THE 6-STOREY CITY HALL ANNEX BUILDING**

Location of the Contract: Barangay Palampas, San Carlos City, Negros Occidental

2. DULY SIGNED DETAILED ESTIMATES

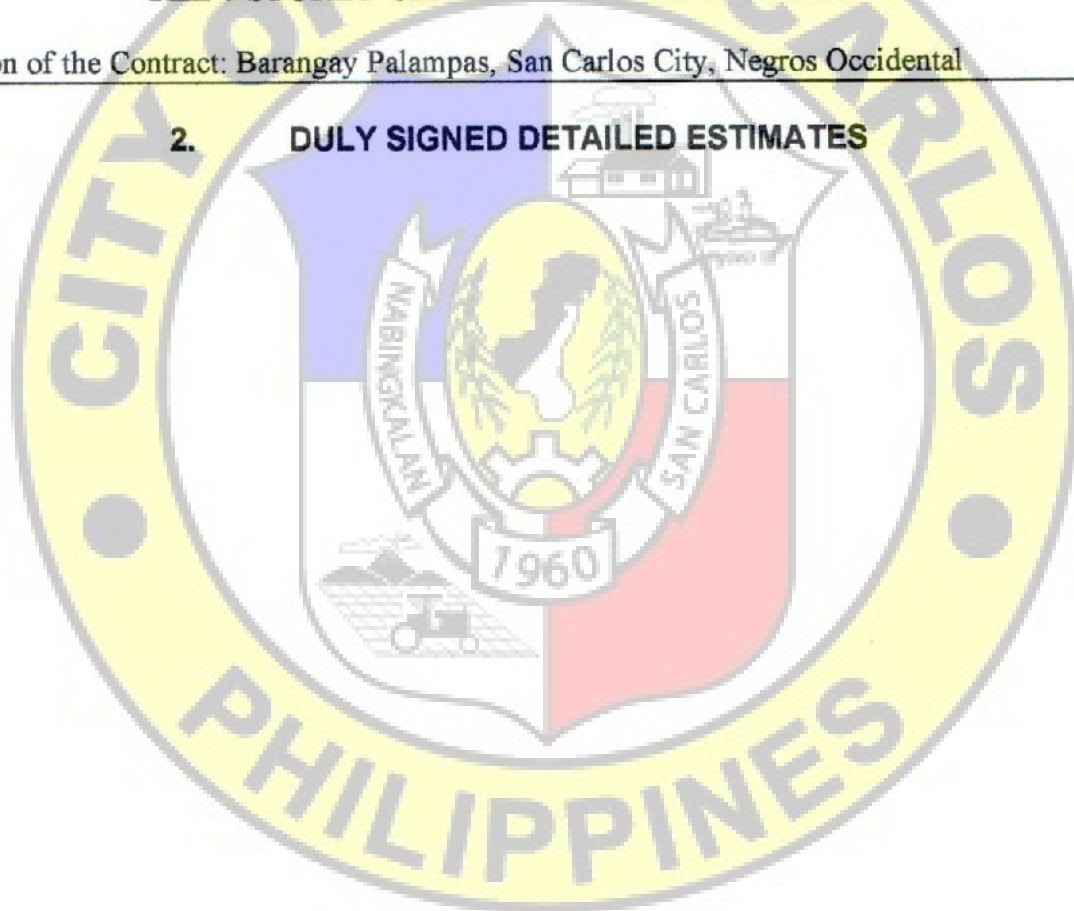


**Republic of the Philippines
City Government of San Carlos
Province of Negros Occidental**

**Contract Name: PURCHASE AND INSTALLATION OF LIGHTNING FIXTURES FOR
THE 6-STOREY CITY HALL ANNEX BUILDING**

Location of the Contract: Barangay Palampas, San Carlos City, Negros Occidental

3. DULY SIGNED CASH FLOW BY QUARTER AND PAYMENT SCHEDULE

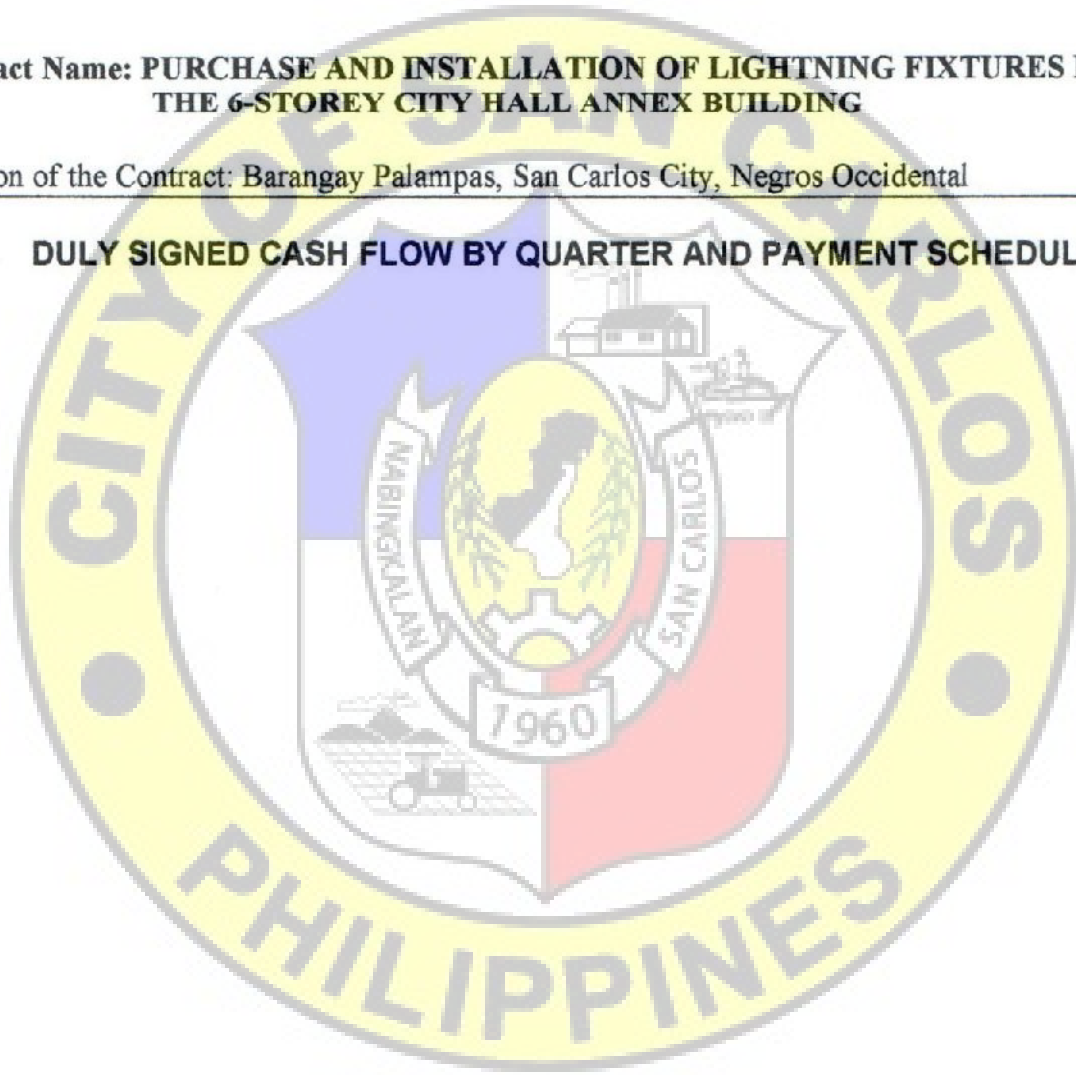

APPROVAL PAGE


**PURCHASE AND INSTALLATION OF LIGHTING FIXTURES FOR THE 8-STOREY CITY HALL
ANNEX BUILDING**

(P 5,209,967.00)

TERMS OF REFERENCE

City of San Carlos
Province of Negros Occidental

Prepared by:

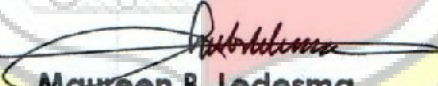
Maureen B. Ledesma


Architect I

Reviewed by:


Rexter E. Nemenzo

CGDH I - City Engineer

Approved by:

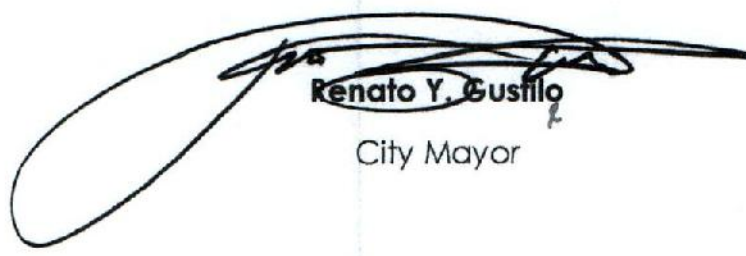
Renato Y. Gustilo

City Mayor



**PURCHASE AND INSTALLATION OF LIGHTING FIXTURES FOR THE 6-STOREY CITY HALL
ANNEX BUILDING**

(P 5,209,967.00)

[Handwritten signature]

[Handwritten signature]

[Handwritten signature]

TABLE OF CONTENTS

A. Background.....	4
B. General Objective	4
C. The Bidder/Contractor	4
D. The Requirements	4
E. Delivery/Completion	6
F. Manpower Requirement.....	6
G. Warranty	6
H. Payment Scheme	6

A. Background

The City Government through the City Engineering Department proposed a six-story City Hall Annex Building to cater all offices in one area so that the city can provide swift and prompt services to the Public.

B. General Objective

The primary objective of this project is to provide enough office spaces for various departments of this city.

C. The Bidder / Contractor

- The Bidder/Contractor shall have experience in projects not less than 5,000 sq.m. gross floor area, and is preferably within Visayas area in order for the end-user to easily communicate in case of future concerns regarding the project.

D. The Requirements

MAGNETIC TRACK LIGHT

1. 22 pcs Slim Magnetic Track Linear Flood Light, 12W
Size: 258mm x 32mm x 27mm
2. 135 pcs Slim Magnetic Track Spotlight, 7W
Size: 38mm dia. x L 100mm



SURFACE FLAT TYPE LIGHT

3. 57 pcs LED Surface Flat Tube, 18W, 100-240V, 1620 Lumens
CRI: 80, CCT:6000K, Beam Angle: 120 deg,
Dimension: L600mm x 75mm x H23mm

2 HEAD RECESSED DIRECTIONAL SPOTLIGHT

4. 351 pcs Recessed Downlight Fixture, Fitlamp: (max 50W)
Material: Aluminum + Iron, Color: Black,
Size: 115mm x 216mm x 100mm, Cutout:
190mm x 90mm
Voltage: 230V, IP Rating: IP20, (Bulb not Included)
5. 702 pcs Dimmable LED Bulb



Lamp base: MR16, Wattage: 7W, CCT: 3000K,
Lumen: 560lm



Voltage: 220-240V/60Hz, Beam Angle: 36
deg., CRI: >80,
Size: 50 dia. x H59mm, IP Rating: IP20,
Material: Glass + Ceramic

T5

6. 790 pcs

T5 Batten (Surface Type), 9W, Size:
571x22x33mm

Lumen: 90-100LM/W, Beam Angle: 120 deg,
CRI:80

CCT: 6000K, Material: PC, IP Rating: IP20
Burning Life: 15,000 Hrs, Voltage: 100-
265V/60Hz

SLIM RECESSED DOWNLIGHT

7. 260 pcs

Type: Recess Downlight, Shape: Round,
Wattage: 9W

Voltage: 85-265V 60Hz, Lumens: 90-95Lm/W,
CRI: 80

Beam Angle: 120deg., Color Temp: Daylight,
Diameter: 145mm
Cut-out: 130mm dia., Dimension: 145mm dia. x
25mm
Material: Aluminum+Acrylic

LED PANEL 600 x 1200

8. 110 pcs

Backlit Led Panel Light, Wattage: 60W,
Input Voltage: AC185-277V 60Hz, Lumen:
6500Lm

Beam Angle: 120 deg, Color Temp: Daylight,
CRI: >80

IP Rating: IP40,
Dimension: 1195mmx595mmx35mm
Color: White

9. 110 set

LED Panel Clip (4pcs /set), Application:
Recessed

MAGNETIC TRACK BAR

10. 90 pcs

Lucian Series Trackbar, Length: 1 meter

11. 90 pcs Lucian Series Rail Plug

12. 90 pcs Lucian Series Type A Power Supply, Wattage: 100W

Material: PC Flame-retardant, Size: 28mmx299.1mm

LED PANEL - 600 x 600

13. 25 pcs LED Panel 40W, 600x600mm, Input Voltage: AC-185-277V
Color Temp: Daylight, Beam Angle: 120deg, Luminous Flux: 4000Lm
CRI:>80, Power factor: ≥ 0.95 , Operating Temp: -20°C - 45°C
IP Rating: IP40, Cut-out: 572mm x 572mm

Dimensions: 595mm x 595mm x 35mm

14. 25 sets LED Panel Clip (4pcs / set), Application: Recessed

SURFACE OR HANG TYPE LINEAR LIGHT

15. 40 pcs Surface/Hanging Linear Fixture

Fitlamp: 1 x T8, Voltage: 220V, Material: PC+Iron,

Reflector: Reflective Film, Dimension: W60xH53xL1233mm

IP Rating: IP20, Color: Black, with accessory for hanging and surface mounting (*LED Tube Light Not Included)

16. 40 pcs LED T8, Wattage: 18W, Color Temp: Daylight
Voltage: 100-240V 60Hz, Lumen: 1800Lm,
Beam Angle: 330°
CRI:>80, IP Rating: IP20, Material: Glass,
Length: L1200mm
Burning Hrs: 20,000 Hrs.

FARO WALL DESIGNERS LIGHT

17. 20 pcs View Dark Grey Wall Lamp

1xE27 Max 15W LED (Bulb Not Included)

18. 20 sets

Body: ABS+PC, Diffuser: Polypropylene, IP54
LED Bulb, 7W, Voltage: 220-240V 60Hz,
Lumens: 560Lm
Beam Angle: 120°, Color Temp: Warm White
2700K
Diameter: 60mm, CRI:>80, Dimension:
Ø60mmxH110mm
Burning Hrs: 15000 hrs

STRIPLIGHT - Power Supply For 70.5 Meters Strip

19. 18 reels

LED Striplight, LED Type: 2835, Voltage: 24V,
Power: 14.4W/m
Length: 5m/roll, Current: 0.6A/m, Color Temp:
Warm White
CRI:>80, Max Lumen: 1680Lm/m, Beam Angle:
120°,
LED Qty: 600LEDs, 8.3mm(0.33") LED Pitch,
Unit lgth: 50mm(1.97")/6LEDs, IP rating: IP20,
Dimension: 5000mmx8mmx1.2mm (Power
Supply Not Included)
Mean Well Power Supply, Wattage: 350W,
Output Voltage: 24VDC

20. 7 pcs

Outout Current: 0-14.6Amp, Subcategory: AC-
DC Power Supply
IP Rating: IP20, Dimension: L215mm x W155mm
x H30mm

EXIT GREEN LIGHT

21. 23 pcs

LED Exit Light Double Faced, Wattage: 1W
Operating Voltage: 165-245V/60Hz, Battery
Type: 3.2V
Material: Aluminum+ABS+Glass, Charging
Time: 10Hours,
Performance Usage Duration: 3 Hours

EXIT

EXIT LIGHT WITH RIGHT ARROW

22. 13 pcs

LED Exit Light Double Faced with R&L Arrow,
Wattage: 1W
Operating Voltage: 165-245V/60Hz, Battery
Type: 3.2V
Material: Aluminum+ABS+Glass, Charging
Time: 10Hours,
Performance Usage Duration: 3 Hours

EXIT

EXIT LIGHT WITH LEFT ARROW

23. 13 pcs

LED Exit Light Double Faced with R&L Arrow,
Wattage: 1W
Operating Voltage: 165-245V/60Hz, Battery
Type: 3.2V
Material: Aluminum+ABS+Glass, Charging
Time: 10Hours,

[Handwritten signature]

[Handwritten signature]

EMERGENCY LIGHT

Performance Usage Duration: 3 Hours

24. 20 pcs

Twin Head Emergency Light, Wattage:
2x1.5W,

Operating Voltage: 85-265V/60Hz, Light Source: 12pcs LED x 2
heads

Battery type: 3.2V LifePO4 Battery, Material:
ABS + PS

Charging Time: 15 Hrs, Performance usage
duration: 5 Hrs

WALL LIGHT GRAY

25. 18 pcs

Wall Light Gray, Wattage: 6W, Fitlamp: 6x1 Watt
LED

Input Voltage: 220-240V, Frequency: 60Hz, IP
Rating: IP54

Dimension: 160x160x62.5mm, Color: Dark Gray

BASEMENT LIGHTS

26. 66 pcs

T8 Surface-Mounted Fixture, Fitlamp: 2 x T8,

Material: Metal & Plastic, Color: White, Size:
1240x100x55mm

Voltage: 220-240V / 60Hz, IP Rating: IP20

*LED Tube not Included

27. 132 pcs

LED T8, Wattage: 18W, Color Temp: Daylight,
Voltage: 100-240V 60 Hz, Lumen: 1800Lm,
Beam Angle: 330°

CRI: >80, IP Rating: IP20, Material: Glass,
Length: L1200mm

Burning Hrs: 20,000 Hrs.

STORAGE BASEMENT

28. 85 pcs

Receptacle for LED PAR 20
Bulb

29. 85 pcs

LED PAR 20 Bulb, Lamp base: E27, Wattage:
6W

CCT: 6500K, Lumen: 550Lm, Voltage: 220-
240V/60Hz

Beam Angle:
40°

STEPLIGHT

30. 30 pcs

Step Light, Wattage: 2W, No. of LEDs: 8 pcs

Input Voltage: 220-240V 60Hz, Color Temp:
3000K, CRI:80



[Handwritten signature]

[Handwritten signature]

Product Dimension: 105x60x55mm, Material:
Die Cast Aluminum
IP Rating: IP65, Color: Black
OUTDOOR STRIP - Power Supply for 15Meters Strip

31. 3 reels LED Outdoor Strip Lights, Color temp: Warm White,
Voltage: 24V, Wattage: 14.4w/m, Beam Angle: 120°, CRI:>80

Dimensions: 5000mmx10mmx2.3mm, IP Rating: IP65,

Output Current: 6/3A (60mA per unit)
Temp Color: 2600-2900K 300 LEDs 5050 72W per roll
(14.4watts per meter), Length: 5 meters per roll

32. 1 pc *Exclusive of LED Driver
Mean Well Power Supply, Wattage: 350W,
Output Voltage: 24VDC
Output Current: 0-14.6Amp, Subcategory: AC-DC Power Supply
IP Rating: IP20, Dimension: L215mm x W155mm x H30mm

E. Delivery / Completion

Delivery/completion shall be within 90 calendar days.

F. Manpower Requirement

Manpower for the project shall be at least of the following;


- a. One Electrical Engineer
- b. Skilled Laborers
- c. Manual Laborers

G. Warranty

Warranty shall be for a period of one (1) year from the turn-over of the completed project.

H. **Payment Scheme**

The city has allocated a budget of Five Million, Two Hundred Nine Thousand, Nine Hundred Sixty-Seven Pesos (5,209,967.00Php) for the project. The winning contractor shall be paid in accordance with **R.A. 9184** and other relevant laws.

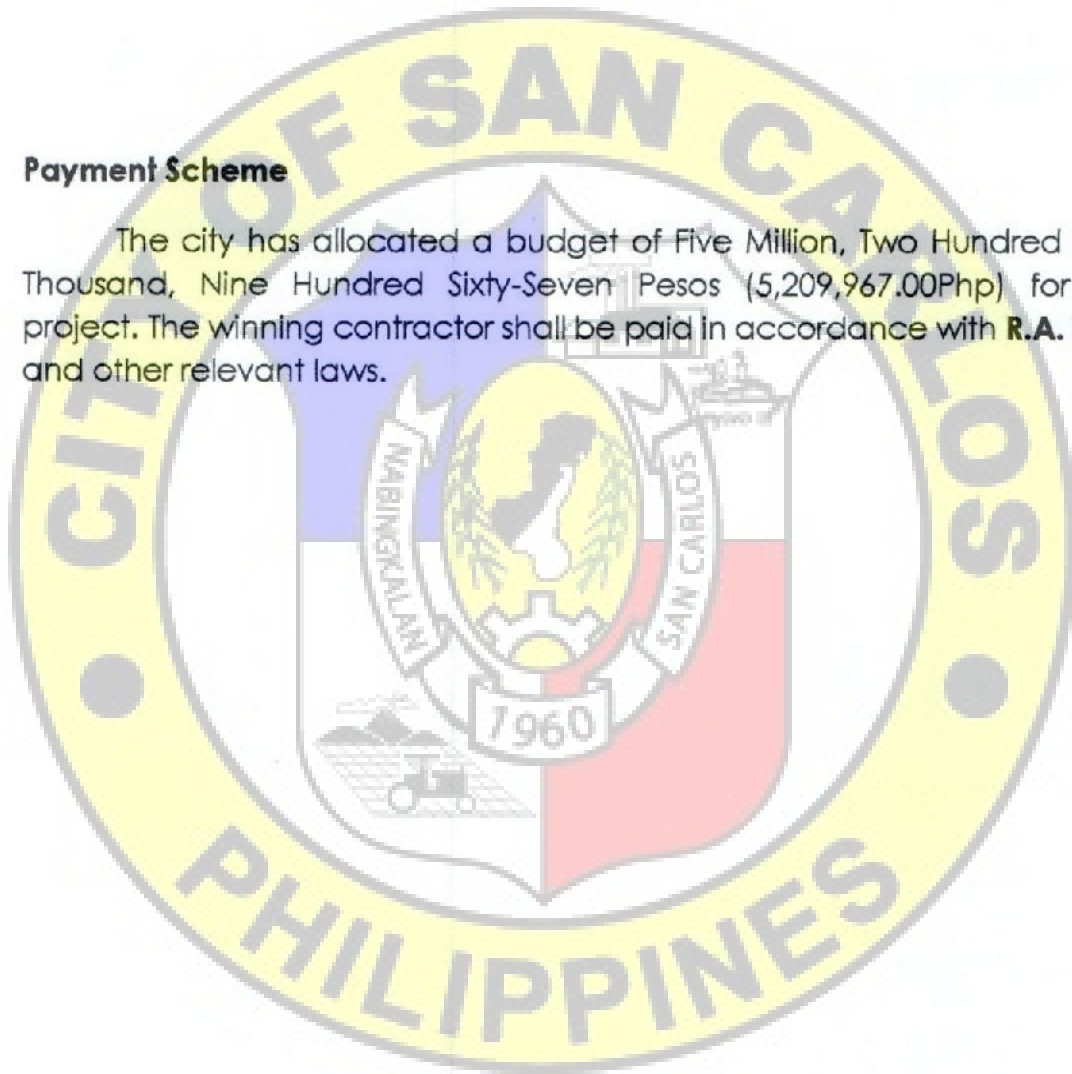


[Handwritten signature]


[Handwritten signature]

[Handwritten signature] 10


LOBBY (TYPICAL) PERSPECTIVE VIEWS

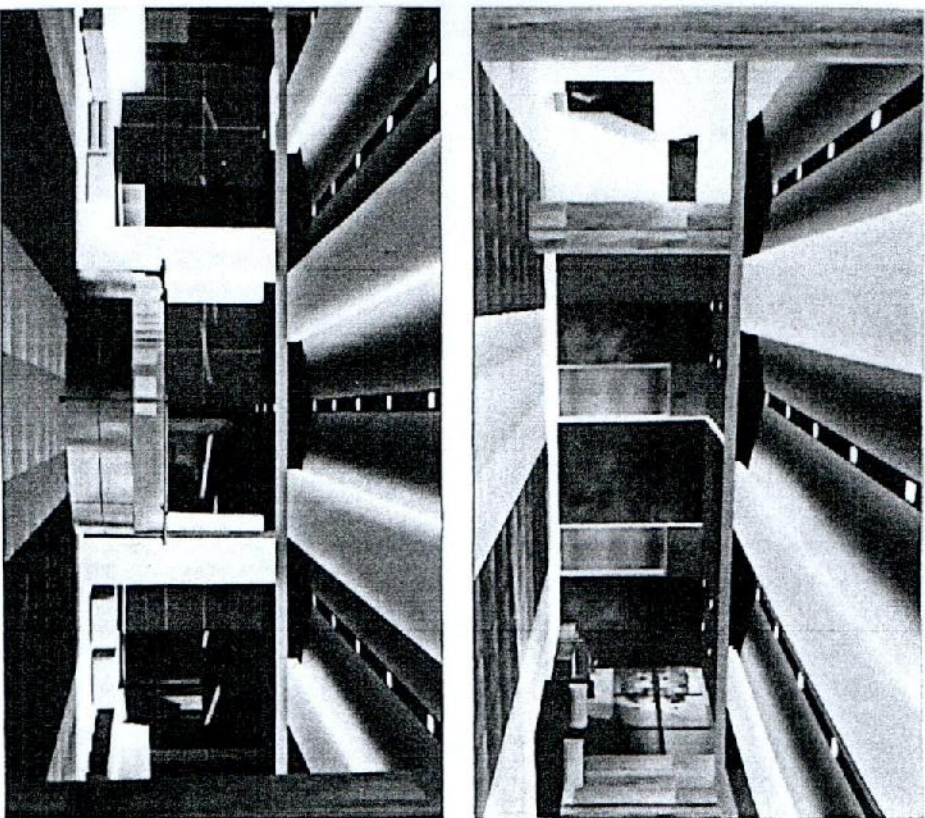

SEVENTH FLOOR FUNCTION ROOM PERSPECTIVE VIEWS

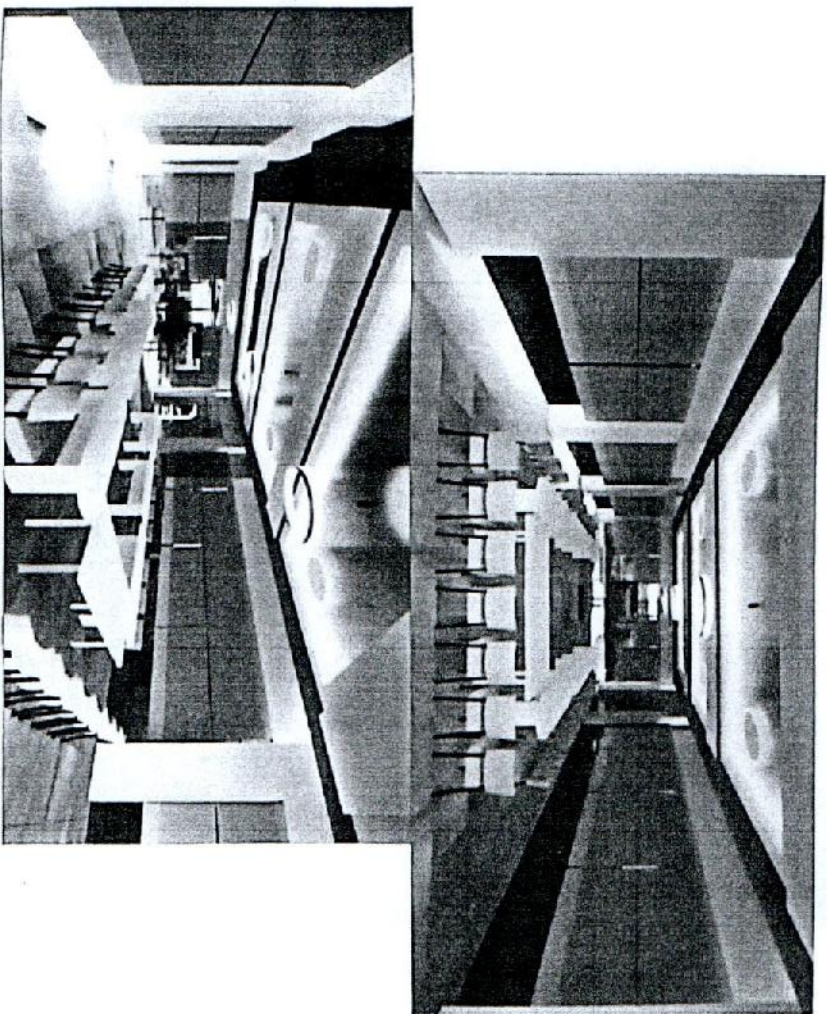








LOBBY (TYPICAL) ELEVATOR
PERSPECTIVE VIEWS

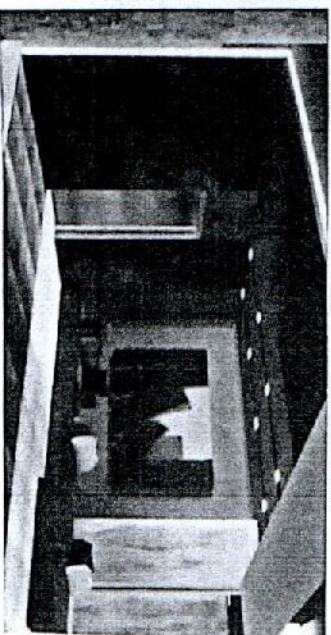

PREPARED IN THE OFFICE OF THE: C.E.D.	PROJECT TITLE: PURCHASE & INSTALLATION OF LIGHTING FIXTURES FOR THE 6 STORY CITY HALL ANNEX BUILDING	PREPARED BY: <i>[Signature]</i> AR. MAUREEN B. LEDESMA, UAP ARCHITECT I	CHECKED BY: <i>[Signature]</i> ENGR. JOSE MARIO A. MAMAC ENGINEER IV	RECOMMENDING APPROVAL: <i>[Signature]</i> ENGR. REXTER E. NEMENZO CGDA 1/ CITY ENGINEER	APPROVED BY: <i>[Signature]</i> MON. KENATO Y. GUSTILO CITY MAYOR	DRAFTED BY:	SHEET NO.:
ADDRESS: SAN CARLOS CITY							

CERTIFIED *[Signature]* COPY

TYPICAL OFFICE INTERIOR PERSPECTIVE VIEWS

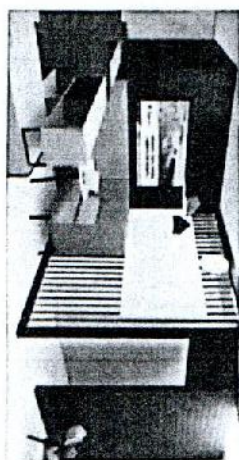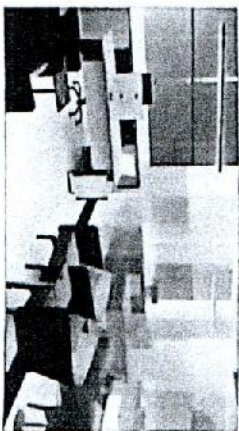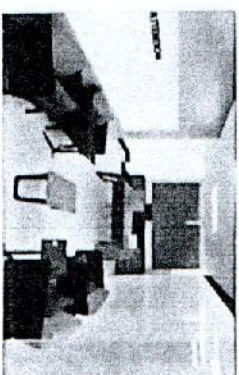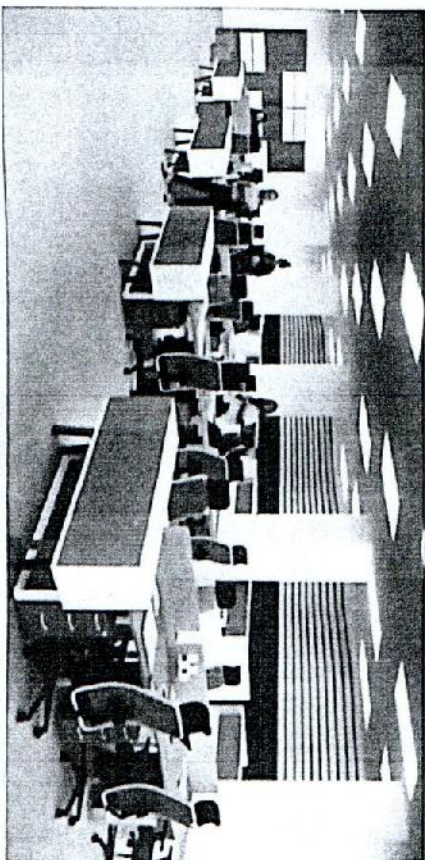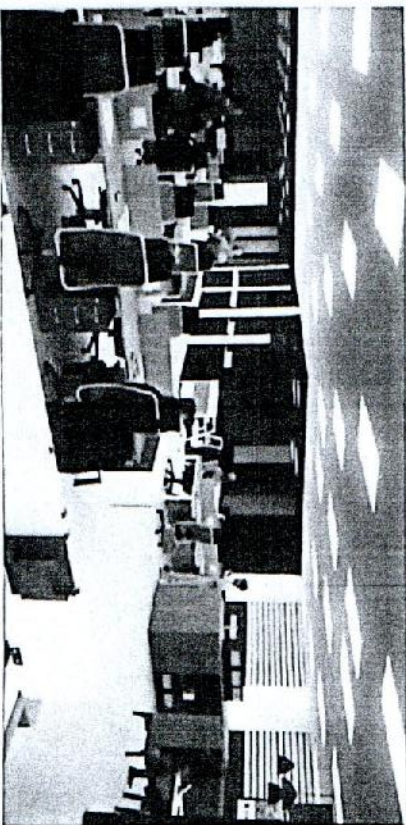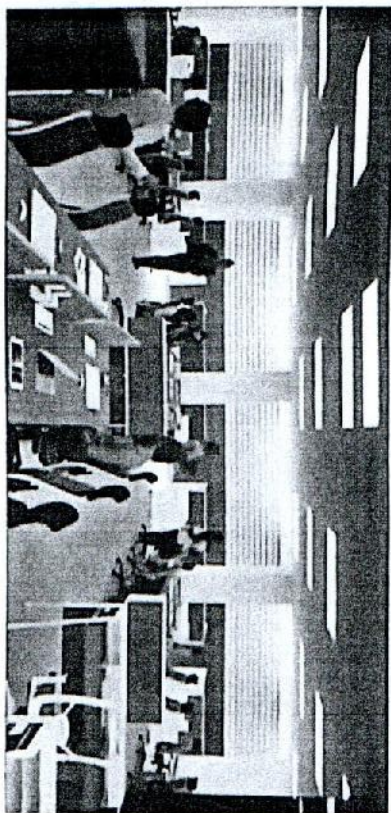
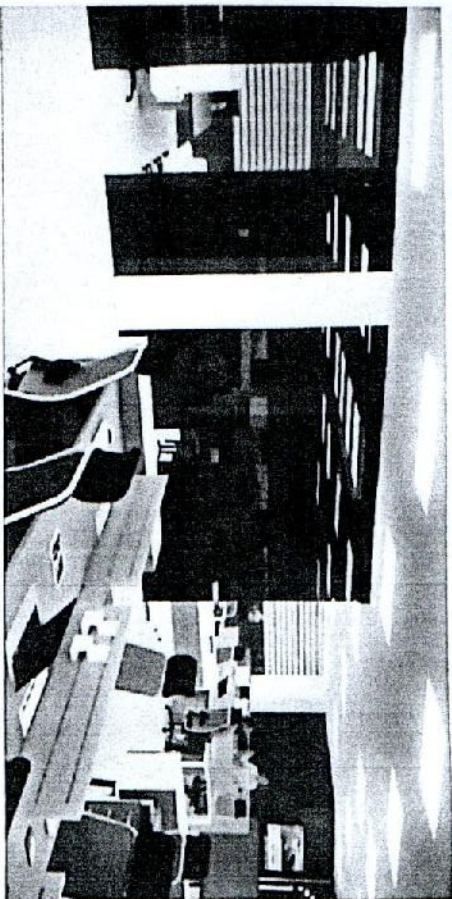


TO PANTRY / CONFERENCE ROOMS


PREPARED IN THE OFFICE OF THE:	PROJECT TITLE:	PREPARED BY:	CHECKED BY:	RECOMMENDING-APPROVAL:	APPROVED BY:	DRAFTED BY	SHEET NO.
C.E.D.	PURCHASE & INSTALLATION OF LIGHTING FIXTURES FOR THE 8 STOREY CITY HALL ANNEX BUILDING	AR. MAUREEN B. LEDESMA, UAP ARCHITECT I	ENGR. JOSE MARIO A. MAMAC ENGINEER IV	ENGR. REXTER E. NEMENZO CCH I / CIVIL ENGINEER	HON. GERARDO Y. GUSTILLO CITY MAYOR		
ADDRESS: SAN CARLOS CITY	LOCATION: SAN CARLOS CITY						

CERTIFIED *machine* COPY


CITY MAYOR'S OFFICE

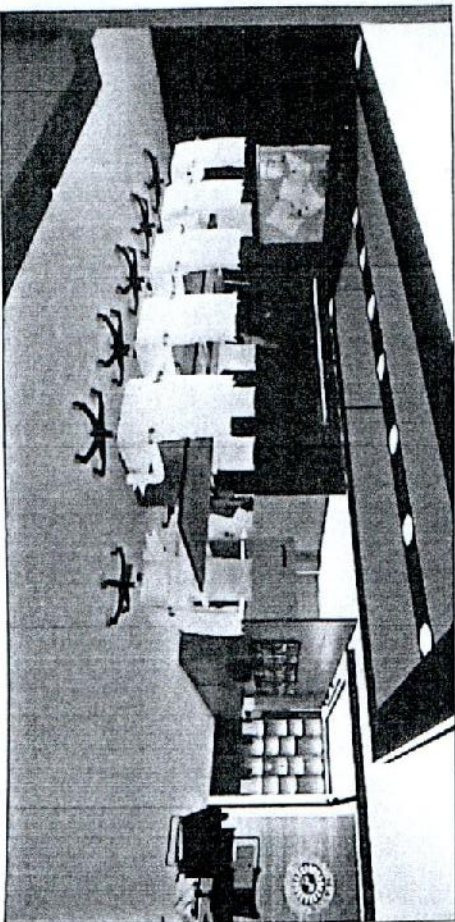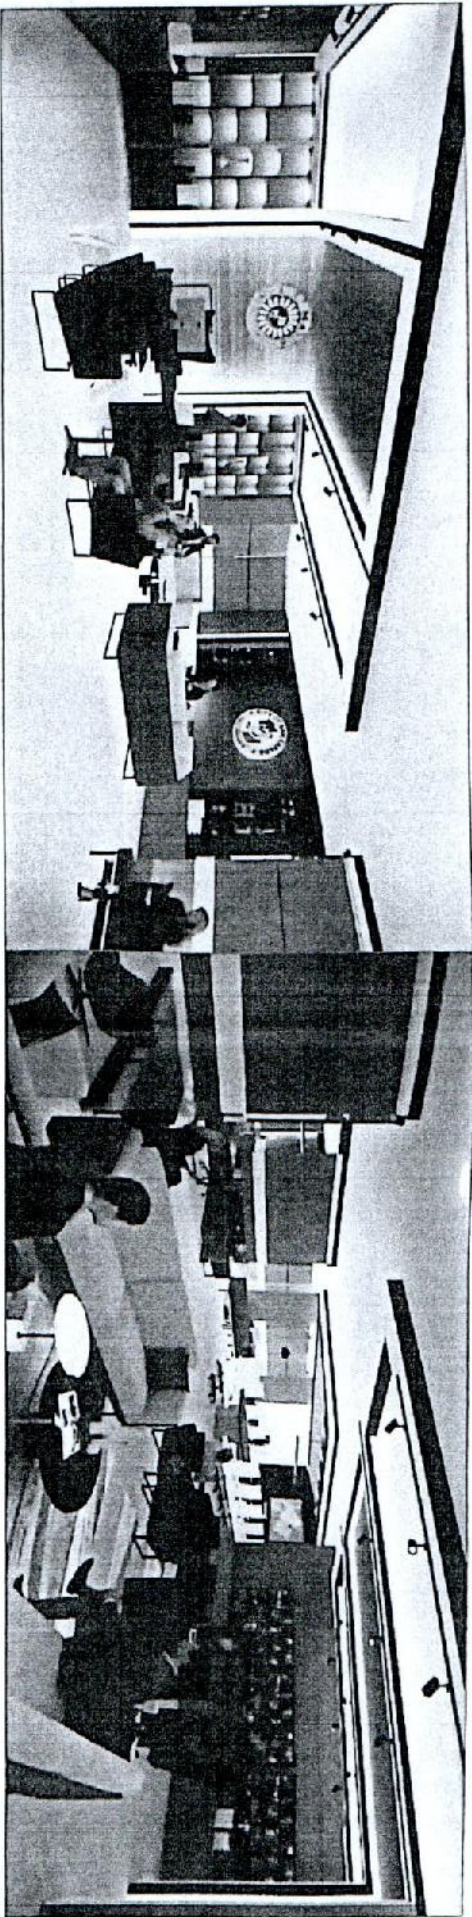

CONFERENCE AREA

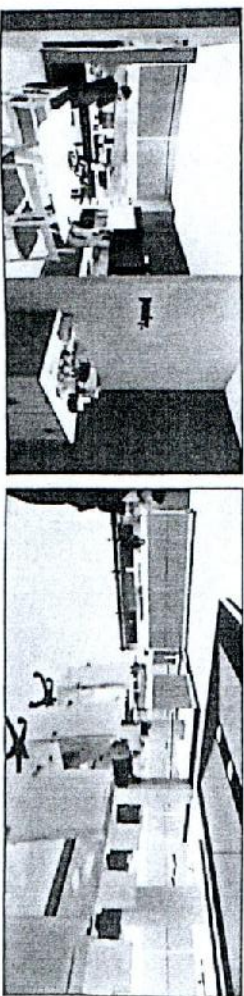

PANTRY

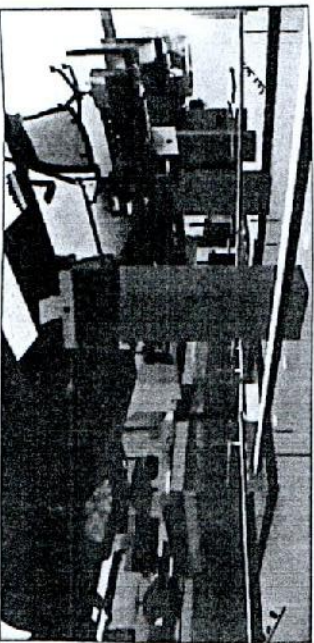


EXECUTIVE ASST'S

PREPARED IN THE OFFICE OF THE:	PROJECT TITLE:	PREPARED BY:	CHECKED BY:	RECOMMENDING APPROVAL:	APPROVED BY:	DRAFTED BY:	SHEET NO.:
C.E.D.	PURCHASE & INSTALLATION OF LIGHTING FIXTURES FOR THE 6 STOREY CITY HALL ANNEX BUILDING	MR. MAUREEN B. LEDESMA, IAP	ENGR. JOSE MARIO A. MAMAC	ENGR. REXTER E. MENENZO	MON. RENARD Y. GUSTILLO		
CITY ENGINEER IV	LOCATION: SAN CARLOS CITY	ARCHITECT I	ENGINEER IV	CGDI 1/ CITY ENGINEER	CITY MAYOR		
ADDRESS: SAN CARLOS CITY							

LEGEND:			
	1/2\"/>	1/2\"/>	1/2\"/>
	1/4\"/>	1/4\"/>	1/4\"/>
	1/8\"/>	1/8\"/>	1/8\"/>
	1/16\"/>	1/16\"/>	1/16\"/>
	1/12980742146337069071		


LEGEND	
	CEILING LIGHT
	CEILING FAN
	CEILING VENT
	CEILING ACCESS
	CEILING REPAIR
	CEILING PATCH
	CEILING SEALANT
	CEILING INSULATION
	CEILING ACOUSTIC
	CEILING FIREPROOF

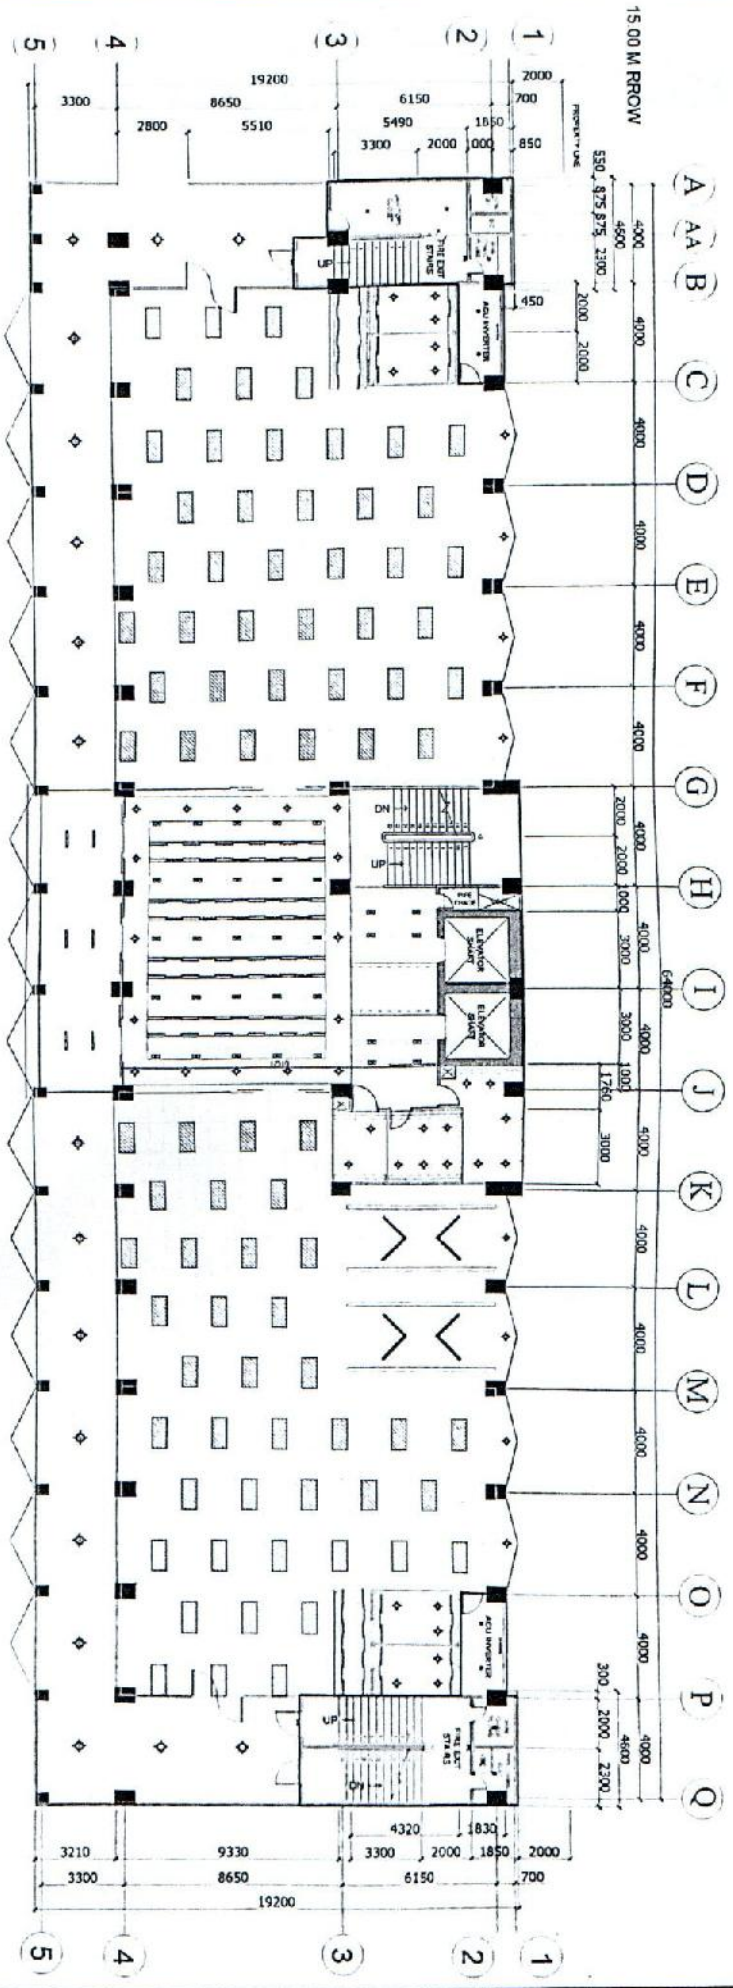

1
SCALE
GROUND FLOOR REFLECTED CEILING PLAN
1:500


PREPARED IN THE OFFICE OF THE:	PROJECT TITLE:	PREPARED BY:	CHECKED BY:	RECOMMENDING APPROVAL:	APPROVED BY:	DRAFTED BY:	SHEET NO.:
C.E.D.	PURCHASE & INSTALLATION OF LIGHTING FIXTURES FOR THE 6 STOREY CITY HALL ANNEX BUILDING	AR. MAUREEN B. LEDESMA, UAP	ENGR. JOSE MARIO A. MAMAC	ENGR. JEXTER E. YEMENZO	HON. RENATO V. GUSTILO		
CITY ENGINEERING DEPARTMENT	LOCATION: SAN CARLOS CITY	ARCHITECT I	ENGINEER IV	CGD/IT / CITY ENGINEER	CITY MAYOR		
ADDRESS: SAN CARLOS CITY							

CERTIFIED *Machine* COPY

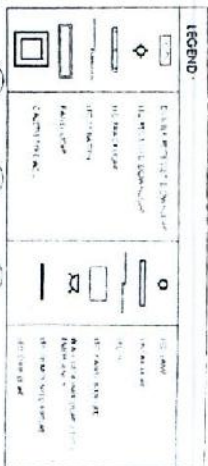


1202

CERTIFIED machine COPY

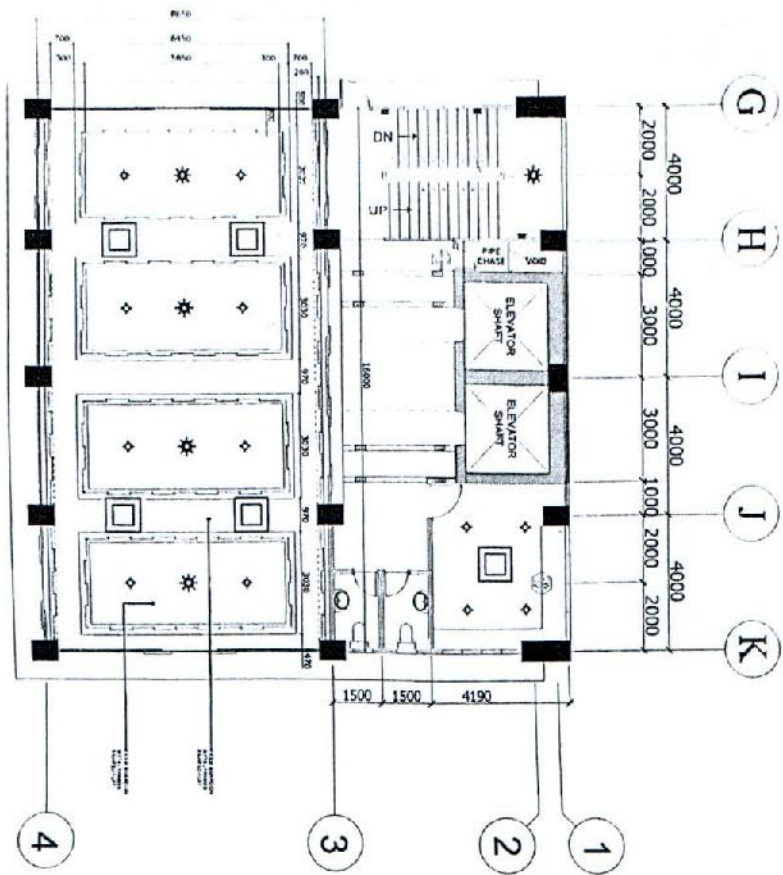

1
SEVENTH FLOOR REFLECTED CEILING PLAN
SCALE 1/32"

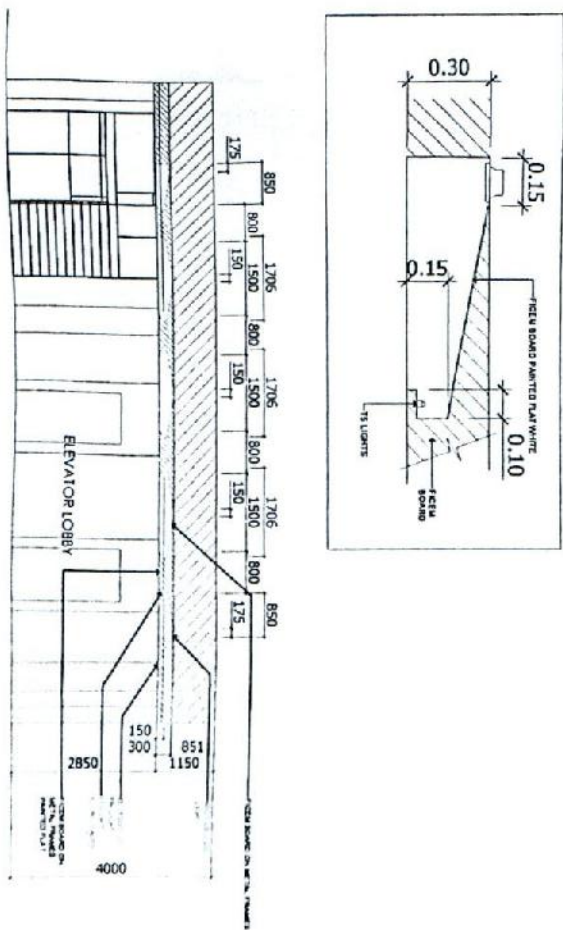

TYPICAL LOBBY CEILING
SECTIONAL ELEVATION
SCALE 1/32"

LEGEND:	
	DOUBLE RECESSED DOWNLIGHT
	LED RECESSED DOWNLIGHT
	LED TRACKLIGHT
	LED T8 BATTEN
	PANEL LIGHT
	CASSETTE TYPE ACU
	LED LAMP
	LINEAR LIGHT
	LED T5
	LED PANEL 600x120
	WALL DISCHARGE LIGHT / EXIT / EMERGENCY
	LED T8 MOUNTED FIXTURE
	LED STRIP LIGHT
	DECORATIVE / PENDANT LIGHT

PREPARED IN THE OFFICE OF THE:	PROJECT TITLE:	PREPARED BY:	CHECKED BY:	RECOMMENDING APPROVAL:	APPROVED BY:	DRAFTED BY:	SHEET NO.:
CED CITY ENGINEERING & PLANNING	PURCHASE & INSTALLATION OF LIGHTING FIXTURES FOR THE 6 STOREY CITY HALL ANNEX BUILDING	ARCHITECT I ARCHITECT I	ENGR. JOSE MARIO A. MAMAC ENGINEER IV	ENGR. REXTERE. NEMENZO CGPH / CITY ENGINEER	NON-RENATO V. GUSTILLO CITY MAYOR		
ADDRESS: SAN CARLOS CITY	LOCATION: SAN CARLOS CITY						

CERTIFIED *machine* COPY