



Republic of the Philippines
CITY GOVERNMENT OF SAN CARLOS
Province of Negros Occidental

**BIDS AND AWARDS COMMITTEE
(BAC)**

BIDDING DOCUMENTS

FOR

1960

PR NO. 18-25-06-0953

**CONCRETING OF PAVEMENT AND FENCING AT DENR TRAINING CENTER
RECLAMATION AREA, BARANGAY VI, SAN CARLOS CITY, NEGROS OCCIDENTAL**

With Terms of Reference (TOR) and Project Plan

Approved Budget for the Contract (ABC) = P 2,909,984.00

(First Envelope: Eligibility and Technical Components)

SUBMITTED BY : _____
ADDRESS : _____
CONTACT NO. : _____
EMAIL AD. : _____

DATE OF SUBMISSION

INSTRUCTIONS TO BIDDERS

1. Please submit sets of documents completely in two separate envelopes:
The **First Envelope (Original, Copy 1 and Copy 2)** containing Eligibility & Technical Documents and the **Second Envelope (Original, Copy 1 and Copy 2)** containing Financial Documents.
2. Check that all annexes are in accordance with the prescribed format and submit in chronological order. Non-compliance is ground for disqualification.
3. Submit your completed bid documents on or before the time of the opening of bids mentioned below.
4. Electronic submission and receipt of bids is not available pending compliance with GPPB Resolutions.

Compliance of the above is for mutual advantage, i.e., to facilitate a complete and thorough evaluation of your bid documents.

SCHEDULE

Schedule/Place of Pre bid Conference:

JUNE 26, 2025 @ 8:30 AM
BAC Secretarial Office
2F City Hall Building

Schedule/Place of Bid Opening:

JULY 8, 2025 @ 1:30 PM
BAC Secretarial Office
2F City Hall Building

Nonrefundable fee of Bidding Documents @ P 5,000.00

Bid and Awards Committee

**RETING OF PAVEMENT AND FENCING AT DENR TRAINING
t: RECLAMATION AREA, BARANGAY VI, SAN CARLOS C
OCCIDENTAL**

F ELIGIBILITY AND TECHNICAL PROPOSALS/REQUIREMENTS

ate of Registration and membership in accordance with Sec
Membership
ement (JVA), if applicable
acting Capacity (NFCC) based on the data submitted to the BIR thru
Credit (CLCC) from a Universal or Commercial Bank
ement of all On-Going Government and Private Contracts.
ements of:
e (1) Completed Similar Contract (Government or Private) for the las
est Completed Contract (SLCC) at least 50% of the ABC.

nts:
inal Chart for the contract to be bid
ntractor's Personnel to be assigned to the contract to be bid v
n and experience data
ntractor's major equipment units, which are owned, leased, and/
s, supported by proof of ownership or certification of availability of
essor/vendor for the duration of the project.
ized Affidavit of Site Inspection (Please see attached Form)
of the following forms:
shier's /Manager's Check, issued : Two percent (2%)
sal or Commercial Bank in favour
surer of San Carlos City.

Location of the Contract: RECLAMATION AREA, BARANGAY VI, SAN CARLOS CITY, NEGROS OCCIDENTAL

U.S. 0520, God's Gifts of Registration and membership is accordance with Co

9. Omnibus Sworn Statement in accordance with Sec. 25.3
(Please see attached form)

X-X

Bids and Awards Committee
City of San Carlos

**Republic of the Philippines
CITY GOVERNMENT OF SAN CARLOS
Province of Negros Occidental**


**Contract Name: CONCRETING OF PAVEMENT AND FENCING AT DENR TRAINING CENTER
Location of the Contract: RECLAMATION AREA, BARANGAY VI, SAN CARLOS CITY, NEGROS
OCCIDENTAL**

- 1. PHILGEPS CERTIFICATION OF REGISTRATION AND MEMBERSHIP
IN ACCORDANCE WITH SECTION 8.5.2 OF R.A 9184 – PLATINUM
MEMBERSHIP**

Republic of the Philippines
CITY GOVERNMENT OF SAN CARLOS
Province of Negros Occidental

Contract Name: **CONCRETING OF PAVEMENT AND FENCING AT DENR TRAINING CENTER**
Location of the Contract: **RECLAMATION AREA, BARANGAY VI, SAN CARLOS CITY, NEGROS OCCIDENTAL**

2. JOINT VENTURE AGREEMENT (JVA), IF APPLICABLE

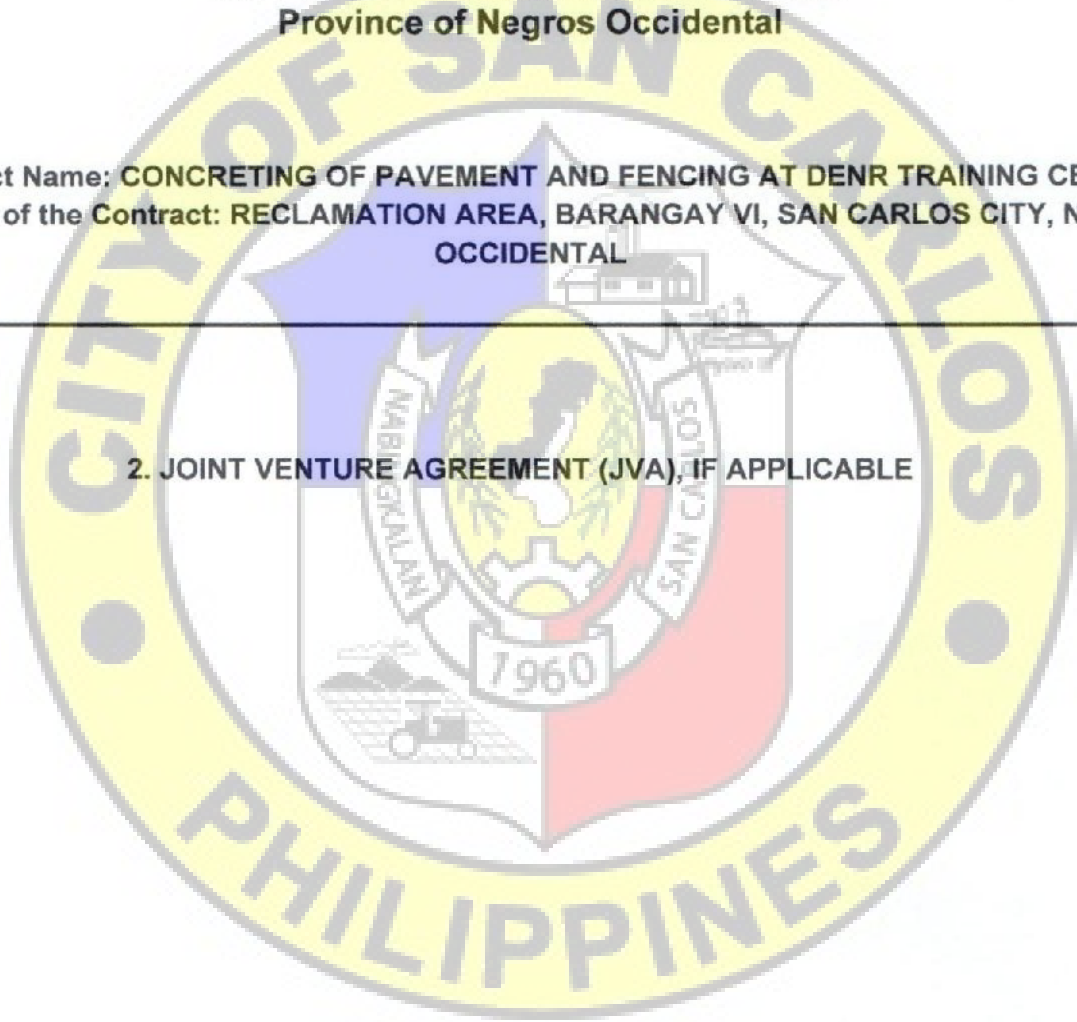

**Republic of the Philippines
CITY GOVERNMENT OF SAN CARLOS
Province of Negros Occidental**

**Contract Name: CONCRETING OF PAVEMENT AND FENCING AT DENR TRAINING CENTER
Location of the Contract: RECLAMATION AREA, BARANGAY VI, SAN CARLOS CITY, NEGROS
OCCIDENTAL**

**3. NET FINANCIAL CONTRACTING CAPACITY (NFCC) BASED ON THE DATA SUBMITTED
TO THE BIR THRU ITS EFPS OR COMMITTED LINE OF CREDIT (CLCC) FROM A
UNIVERSAL OR COMMERCIAL BANK**

**Republic of the Philippines
CITY GOVERNMENT OF SAN CARLOS
Province of Negros Occidental**

**Contract Name: CONCRETING OF PAVEMENT AND FENCING AT DENR TRAINING CENTER
Location of the Contract: RECLAMATION AREA, BARANGAY VI, SAN CARLOS CITY, NEGROS
OCCIDENTAL**

- 4. DULY NOTARIZED STATEMENT OF ALL ON – GOING GOVERNMENT
AND PRIVATE CONTRACTS.**

Republic of the Philippines
CITY GOVERNMENT OF SAN CARLOS
Province of Negros Occidental

Contract Name: **CONCRETING OF PAVEMENT AND FENCING AT DENR TRAINING CENTER**
Location of the Contract: **RECLAMATION AREA, BARANGAY VI, SAN CARLOS CITY, NEGROS OCCIDENTAL**


5. DULY NOTARIZED STATEMENTS OF:

- A. AT LEAST ONE (1) COMPLETED SIMILAR CONTRACT (GOVERNMENT OR PRIVATE) FOR THE LAST FIVE (5) YEARS
- B. SINGLE LARGEST COMPLETED CONTRACT (SLCC) AT LEAST 50% OF THE TOTAL ABC

Republic of the Philippines
CITY GOVERNMENT OF SAN CARLOS
Province of Negros Occidental

Contract Name: **CONCRETING OF PAVEMENT AND FENCING AT DENR TRAINING CENTER**
Location of the Contract: **RECLAMATION AREA, BARANGAY VI, SAN CARLOS CITY, NEGROS OCCIDENTAL**

6. PCAB LICENSE

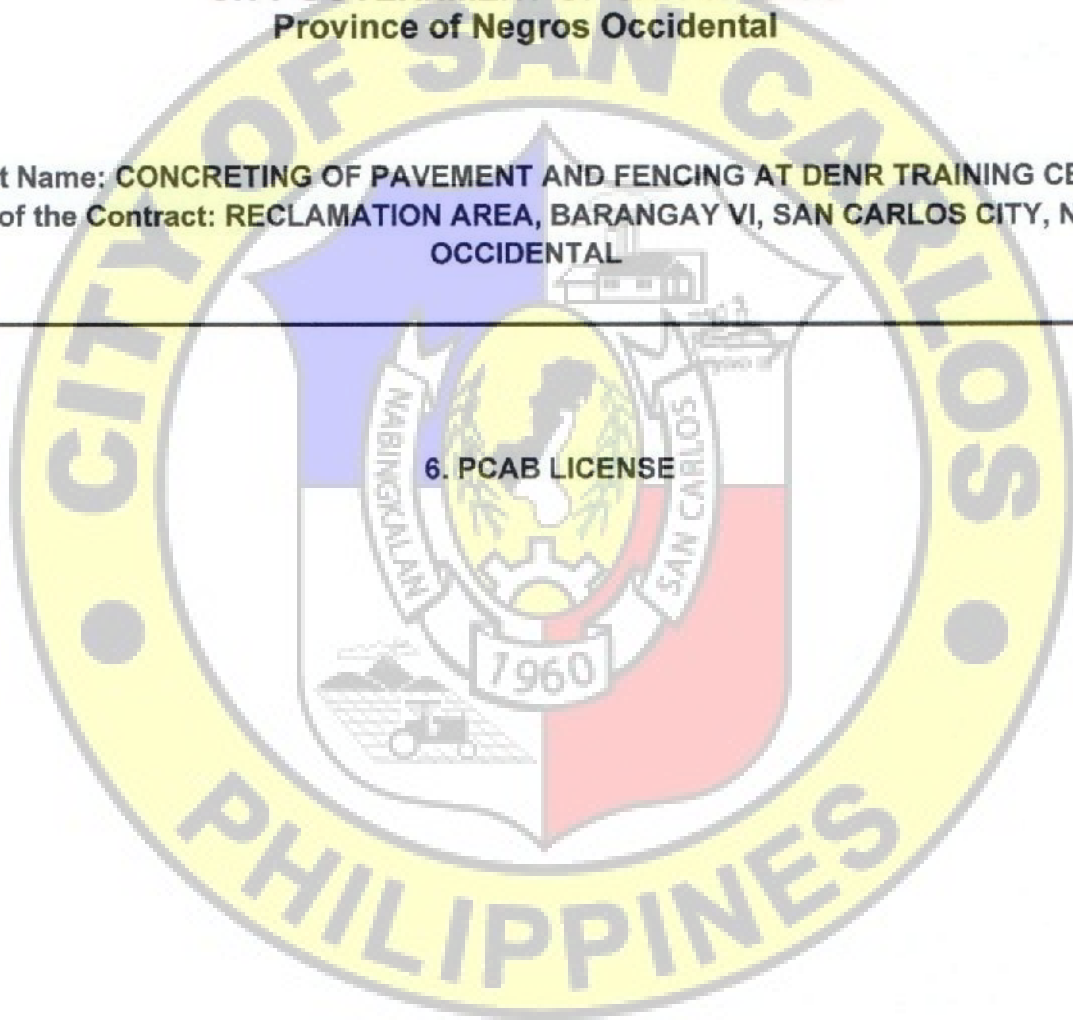

Republic of the Philippines
CITY GOVERNMENT OF SAN CARLOS
Province of Negros Occidental

Contract Name: CONCRETING OF PAVEMENT AND FENCING AT DENR TRAINING CENTER
Location of the Contract: RECLAMATION AREA, BARANGAY VI, SAN CARLOS CITY, NEGROS OCCIDENTAL

7. PROJECT REQUIREMENTS:

- A. ORGANIZATIONAL CHART FOR THE CONTRACT TO BE BID
- B. LIST OF CONTRACTOR'S PERSONNEL TO BE ASSIGNED TO THE CONTRACT TO BE BID WITH THEIR COMPLETE QUALIFICATION AND EXPERIENCE DATA
- C. LIST OF CONTRACTOR'S MAJOR EQUIPMENT UNITS, WHICH ARE OWNED, LEASED, AND/OR UNDER PURCHASE AGREEMENTS, SUPPORTED BY PROOF OF OWNERSHIP OR CERTIFICATION OF AVAILABILITY OF EQUIPMENT FROM THE EQUIPMENT LESSOR/VENDOR FOR THE DURATION OF THE PROJECT.
- D. DULY NOTARIZED AFFIDAVIT OF SITE INSPECTION (Please see attached Form)

Name of the Procuring Entity _____

Contract Reference Number _____
Name of the Contract _____
Location of the Contract _____

Standard Form Number: SF-INFR-51
Revised on: August 11, 2004

AFFIDAVIT OF SITE INSPECTION

I, _____ (Representative of the Bidder) _____, of legal age, _____ civil status _____, Filipino and residing at _____ (Address of the Representative) _____, under oath, hereby depose and say:

1. That I am the _____ (Position in the Bidder) _____ of the _____ (Name of the Bidder) _____, with office at _____ (Address of the Bidder) _____;
2. That I have inspected the site for _____ (Name of the Contract) _____, located at _____ (Location of the Contract) _____;
3. That I am making this statement as part of the requirement for the Technical Proposal of the _____ (Name of the Bidder) _____ for _____ (Name of the Contract) _____.

IN FAITH WHEREOF, I hereby affix my signature this _____ day of _____, 20____ at _____, Philippines.

AFFIANT

SUBSCRIBED AND SWORN TO before me this _____, day of _____, 20____, affiant Exhibiting to me his/her Community Tax Certificate No. _____ issued on _____ at _____, Philippines.

(Notary Public)

Until _____
PTR No. _____
Date _____
Place _____
TIN _____

Document No. _____
Page No. _____
Book No. _____
Series of _____

**Republic of the Philippines
CITY GOVERNMENT OF SAN CARLOS
Province of Negros Occidental**

**Contract Name: CONCRETING OF PAVEMENT AND FENCING AT DENR TRAINING CENTER
Location of the Contract: RECLAMATION AREA, BARANGAY VI, SAN CARLOS CITY, NEGROS
OCCIDENTAL**

8. BID SECURITY

- | | | | |
|----|--|---|--|
| a) | Cash or cashier's / Manager's Check issued by a Universal or Commercial Bank in favor of the City Treasurer of San Carlos City. | : | Two percent (2%) of the ABC |
| b) | Bank draft/guarantee or irrevocable letter of credit issued by a Universal or Commercial Bank. Provided, however, that it shall be confirmed or authenticated by a Universal or Commercial Bank. | : | Two percent (2%) of the ABC |
| c) | Surety Bond callable upon demand issued by a surety or insurance company duly certified by the Insurance Commission as authorized to issue such security. | : | Fiver percent (5%) of the ABC |
| d) | Any combination of the foregoing | : | Proportionate to share form with respect to total amount of security |
| e) | Bid Securing Declaration | | |

REPUBLIC OF THE PHILIPPINES)
CITY OF SAN CARLOS, NEGROS OCCIDENTAL.) S.S.

BID SECURING DECLARATION

Project Identification No. / Purchase Request (PR) No.: 18-25-06-0953

To: *[Insert name and address of the Procuring Entity]*

I/We, the undersigned, declare that:

1. I/We understand that, according to your conditions, bids must be supported by a Bid Security, which may be in the form of a Bid Securing Declaration.
2. I/We accept that: (a) I/we will be automatically disqualified from bidding for any procurement contract with any procuring entity for a period of two (2) years upon receipt of your Blacklisting Order; and, (b) I/we will pay the applicable fine provided under Section 6 of the Guidelines on the Use of Bid Securing Declaration, within fifteen (15) days from receipt of the written demand by the procuring entity for the commission of acts resulting to the enforcement of the bid securing declaration under Sections 23.1(b), 34.2, 40.1 and 69.1, except 69.1(f), of the IRR of RA No. 9184; without prejudice to other legal action the government may undertake.
3. I/We understand that this Bid Securing Declaration shall cease to be valid on the following circumstances:
 - a. Upon expiration of the bid validity period, or any extension thereof pursuant to your request;
 - b. I am/we are declared ineligible or post-disqualified upon receipt of your notice to such effect, and (i) I/we failed to timely file a request for reconsideration or (ii) I/we filed a waiver to avail of said right; and
 - c. I am/we are declared the bidder with the Lowest Calculated Responsive Bid, and I/we have furnished the performance security and signed the Contract.

IN WITNESS WHEREOF, I/We have hereunto set my/our hand/s this ____ day of *[month]* *[year]* at *[place of execution]*.

[Insert NAME OF BIDDER OR ITS AUTHORIZED REPRESENTATIVE]

[Insert signatory's legal capacity]

Affiant

[Jurat]

[Format shall be based on the latest Rules on Notarial Practice]

Republic of the Philippines
CITY GOVERNMENT OF SAN CARLOS
Province of Negros Occidental

Contract Name: CONCRETING OF PAVEMENT AND FENCING AT DENR TRAINING CENTER
Location of the Contract: RECLAMATION AREA, BARANGAY VI, SAN CARLOS CITY, NEGROS
OCCIDENTAL

9. OMNIBUS SWORN STATEMENT

for

Purchase Request (PR) No. 18-25-06-0953

REPUBLIC OF THE PHILIPPINES)
CITY OF SAN CARLOS, NEGROS OCCIDENTAL) S.S

AFFIDAVIT

I, [Name of Affiant], of legal age, [Civil Status], [Nationality], and residing at [Address of Affiant], after having been duly sworn in accordance with law, do hereby depose and state that:

1. *[Select one, delete the other:]*

[If a sole proprietorship:] I am the sole proprietor or authorized representative of [Name of Bidder] with office address at [address of Bidder];

[If a partnership, corporation, cooperative, or joint venture:] I am the duly authorized and designated representative of [Name of Bidder] with office address at [address of Bidder];

2. *[Select one, delete the other:]*

[If a sole proprietorship:] As the owner and sole proprietor, or authorized representative of [Name of Bidder], I have full power and authority to do, execute and perform any and all acts necessary to participate, submit the bid, and to sign and execute the ensuing contract for [Name of the Project] of the [Name of the Procuring Entity], as shown in the attached duly notarized Special Power of Attorney;

[If a partnership, corporation, cooperative, or joint venture:] I am granted full power and authority to do, execute and perform any and all acts necessary to participate, submit the bid, and to sign and execute the ensuing contract for [Name of the Project] of the [Name of the Procuring Entity], as shown in the attached [state title of attached document showing proof of authorization (e.g., duly notarized Secretary's Certificate, Board/Partnership Resolution, or Special Power of Attorney, whichever is applicable)];

3. [Name of Bidder] is not "blacklisted" or barred from bidding by the Government of the Philippines or any of its agencies, offices, corporations, or Local Government Units, foreign government/foreign or international financing institution whose blacklisting rules have been recognized by the Government Procurement Policy Board, **by itself or by relation, membership, association, affiliation, or controlling interest with another blacklisted person or entity as defined and provided for in the Uniform Guidelines on Blacklisting;**

4. Each of the documents submitted in satisfaction of the bidding requirements is an authentic copy of the original, complete, and all statements and information provided therein are true and correct;

5. [Name of Bidder] is authorizing the Head of the Procuring Entity or its duly authorized representative(s) to verify all the documents submitted;

6. *[Select one, delete the rest:]*

[If a sole proprietorship:] The owner or sole proprietor is not related to the Head of the Procuring Entity, members of the Bids and Awards Committee (BAC), the Technical Working Group, and the BAC Secretariat, the head of the Project Management Office or the end-user unit, and the project consultants by consanguinity or affinity up to the third civil degree;

[If a partnership or cooperative:] None of the officers and members of [Name of Bidder] is related to the Head of the Procuring Entity, members of the Bids and Awards Committee (BAC), the Technical Working Group, and the BAC Secretariat, the head of the Project Management Office or the end-user unit, and the project consultants by consanguinity or affinity up to the third civil degree;

[If a corporation or joint venture:] None of the officers, directors, and controlling stockholders of [Name of Bidder] is related to the Head of the Procuring Entity, members of the Bids and Awards Committee (BAC), the Technical Working Group, and the BAC Secretariat, the head of the Project Management Office or the end-user unit, and the project consultants by consanguinity or affinity up to the third civil degree;

7. [Name of Bidder] complies with existing labor laws and standards; and
8. [Name of Bidder] is aware of and has undertaken the responsibilities as a Bidder in compliance with the Philippine Bidding Documents, which includes:
 - a. Carefully examining all of the Bidding Documents;
 - b. Acknowledging all conditions, local or otherwise, affecting the implementation of the Contract;
 - c. Making an estimate of the facilities available and needed for the contract to be bid, if any; and
 - d. Inquiring or securing Supplemental/Bid Bulletin(s) issued for the [Name of the Project].
9. [Name of Bidder] did not give or pay directly or indirectly, any commission, amount, fee, or any form of consideration, pecuniary or otherwise, to any person or official, personnel or representative of the government in relation to any procurement project or activity.
10. In case advance payment was made or given, failure to perform or deliver any of the obligations and undertakings in the contract shall be sufficient grounds to constitute criminal liability for Swindling (Estafa) or the commission of fraud with unfaithfulness or abuse of confidence through misappropriating or converting any payment received by a person or entity under an obligation involving the duty to deliver certain goods or services, to the prejudice of the public and the government of the Philippines pursuant to Article 315 of Act No. 3815 s. 1930, as amended, or the Revised Penal Code.

IN WITNESS WHEREOF, I have hereunto set my hand this ____ day of ___, 20__ at _____, Philippines.

[Insert NAME OF BIDDER OR ITS AUTHORIZED REPRESENTATIVE]
[Insert signatory's legal capacity]
Affiant

[Jurat]
[Format shall be based on the latest Rules on Notarial Practice]



Republic of the Philippines
CITY GOVERNMENT OF SAN CARLOS
Province of Negros Occidental

**BIDS AND AWARDS COMMITTEE
(BAC)**

BIDDING DOCUMENTS

FOR

PR NO. 18-25-06-0953

**CONCRETING OF PAVEMENT AND FENCING AT DENR TRAINING CENTER
RECLAMATION AREA, BARANGAY VI, SAN CARLOS CITY, NEGROS OCCIDENTAL**

*With Terms of Reference (TOR) and Project Plan
Approved Budget for the Contract (ABC) = P 2,909,984.00*

(Second Envelope: Financial Components)

SUBMITTED BY : _____
ADDRESS : _____
CONTACT NO. : _____
EMAIL AD. : _____

DATE OF SUBMISSION

INSTRUCTIONS TO BIDDERS

1. Please submit sets of documents completely in two separate envelopes:
The **First Envelope (Original, Copy 1 and Copy 2)** containing Eligibility & Technical Documents and the **Second Envelope (Original, Copy 1 and Copy 2)** containing Financial Documents.
2. Check that all annexes are in accordance with the prescribed format and submit in chronological order. Non-compliance is ground for disqualification.
3. Submit your completed bid documents on or before the time of the opening of bids mentioned below.
4. Electronic submission and receipt of bids is not available pending compliance with GPPB Resolutions.

Compliance of the above is for mutual advantage, i.e. to facilitate a complete and thorough evaluation of your bid documents.

SCHEDULE

Schedule/Place of Pre bid Conference:

JUNE 26, 2025 @ 8:30 AM
BAC Secretarial Office
2F City Hall Building

Schedule/Place of Bid Opening:

JULY 8, 2025 @ 1:30 PM
BAC Secretarial Office
2F City Hall Building

Nonrefundable fee of Bidding Documents @ P 5,000.00

Bid and Awards Committee

[illegible]

Location of the Contract: RECLAMATION AREA, BARANGAY VI, SAN CARLOS CITY, NEGROS OCCIDENTAL

CHECKLIST OF FINANCIAL PROPOSALS/REQUIREMENTS

1. DULY SIGNED BID FORM
2. DULY SIGNED BID PRICE IN THE BILL OF QUANTITIES (BOQ) CONTAINING THE TOTAL BID AMOUNT
3. DULY SIGNED DETAILED ESTIMATES
4. DULY SIGNED CASH FLOW BY QUARTER AND PAYMENT SCHEDULE

X-X

**Bid and Awards Committee
City of San Carlos**

Republic of the Philippines
CITY GOVERNMENT OF SAN CARLOS
Province of Negros Occidental

Contract Name: CONCRETING OF PAVEMENT AND FENCING AT DENR TRAINING CENTER
Location of the Contract: RECLAMATION AREA, BARANGAY VI, SAN CARLOS CITY, NEGROS
OCCIDENTAL

1. DULY SIGNED BID FORM

Date: _____

Project Identification / Purchase Request No.: 18-25-06-0953 ✓

To: *[name and address of Procuring Entity]*

Having examined the Philippine Bidding Documents (PBDs) including the Supplemental or Bid Bulletin Numbers *[insert numbers]*, the receipt of which is hereby duly acknowledged, we, the undersigned, declare that:

- a. We have no reservation to the PBDs, including the Supplemental or Bid Bulletins, for the Procurement Project: *[insert name of contract]*;
- b. We offer to execute the Works for this Contract in accordance with the PBDs;
- c. The total price of our Bid in words and figures, excluding any discounts offered below is: *[insert information]*;
- d. The discounts offered and the methodology for their application are: *[insert information]*;
- e. The total bid price includes the cost of all taxes, such as, but not limited to: *[specify the applicable taxes, e.g. (i) value added tax (VAT), (ii) income tax, (iii) local taxes, and (iv) other fiscal levies and duties]*, which are itemized herein and reflected in the detailed estimates,
- f. Our Bid shall be valid within a period stated in the PBDs, and it shall remain binding upon us at any time before the expiration of that period;
- g. If our Bid is accepted, we commit to obtain a Performance Security in the amount of *[insert percentage amount]* percent of the Contract Price for the due performance of the Contract, or a Performance Securing Declaration in lieu of the the allowable forms of Performance Security, subject to the terms and conditions of issued GPPB guidelines¹ for this purpose;
- h. We are not participating, as Bidders, in more than one Bid in this bidding process, other than alternative offers in accordance with the Bidding Documents;
- i. We understand that this Bid, together with your written acceptance thereof included in your notification of award, shall constitute a binding contract between us, until a formal Contract is prepared and executed; and
- j. We understand that you are not bound to accept the Lowest Calculated Bid or any other Bid that you may receive.
- k. We likewise certify/confirm that the undersigned, is the duly authorized representative of the bidder, and granted full power and authority to do, execute and perform any and all acts necessary to participate, submit the bid, and to sign and execute the ensuing contract for the [Name of Project] of the [Name of the Procuring Entity].
- l. We acknowledge that failure to sign each and every page of this Bid Form, including the Bill of Quantities, shall be a ground for the rejection of our bid.

Name: _____

Legal Capacity: _____

Signature: _____

Duly authorized to sign the Bid for and behalf of: _____

Date: _____

Republic of the Philippines
 CITY GOVERNMENT OF SAN CARLOS
 Province of Negros Occidental

Contract Name: CONCRETING OF PAVEMENT AND FENCING AT DENR TRAINING CENTER
 Location of the Contract: RECLAMATION AREA, BARANGAY VI, SAN CARLOS CITY, NEGROS OCCIDENTAL

2. DULY SIGNED BID PRICE IN THE BILL OF QUANTITIES (BOQ)
 CONTAINING THE TOTAL BID AMOUNT

ITEM NO.	DESCRIPTION	QTY	UNIT	UNIT PRICE (PESOS)	AMOUNT (PESOS)
	< 1 >	< 2 >	< 3 >	< 4 >	< 5 >
1.0	CONCRETE & MASONRY WORKS				
a	Ready-mixed Concrete 3000 psi; 28 days	60	cu.m	In Words : In Figures :	In Words : In Figures :
b	Portland Cement	850	bags	In Words : In Figures :	In Words : In Figures :
c	Washed Sand	60	cu. m.	In Words : In Figures :	In Words : In Figures :
d	Mixing Gravel	80	cu. m.	In Words : In Figures :	In Words : In Figures :
e	Filling Materials	60	cu. m.	In Words : In Figures :	In Words : In Figures :

f	DRSB 12mmØ x 6m	300	lgths	In Words : _____ _____ In Figures : _____	In Words : _____ _____ In Figures : _____
g	DRSB 10mmØ x 6m	950	lgths	In Words : _____ _____ In Figures : _____	In Words : _____ _____ In Figures : _____
h	Hacksaw Blade, 18T White, best quality	60	pcs	In Words : _____ _____ In Figures : _____	In Words : _____ _____ In Figures : _____
i	Nylon Wire # 100	20	kgs	In Words : _____ _____ In Figures : _____	In Words : _____ _____ In Figures : _____
j	Plastic Hose Level, 10mm Ø	60	mts	In Words : _____ _____ In Figures : _____	In Words : _____ _____ In Figures : _____
k	Empty Plastic Container, 20 liters cap.	20	pcs	In Words : _____ _____ In Figures : _____	In Words : _____ _____ In Figures : _____
l	Big Platic Barrel,Color Blue	4	pcs	In Words : _____ _____ In Figures : _____	In Words : _____ _____ In Figures : _____
m	G.I Wire No. 16	250	kgs	In Words : _____ _____ In Figures : _____	In Words : _____ _____ In Figures : _____

n	Ordinary Plywood 1/2" x 4' x 8'	80	sheets	In Words : _____ In Figures : _____	In Words : _____ In Figures : _____
o	R/L 2" x 2" 10'	400	pcs	In Words : _____ In Figures : _____	In Words : _____ In Figures : _____
P	CW Nails 4"	40	Kgs	In Words : _____ In Figures : _____	In Words : _____ In Figures : _____
Q	CW Nails 2 1/2"	30	kgs	In Words : _____ In Figures : _____	In Words : _____ In Figures : _____
R	CW Nails 1"	35	kgs	In Words : _____ In Figures : _____	In Words : _____ In Figures : _____
S	Concrete Nails 2 1/2"	20	kgs	In Words : _____ In Figures : _____	In Words : _____ In Figures : _____
T	Concrete Nails 4"	20	kgs	In Words : _____ In Figures : _____	In Words : _____ In Figures : _____

	u	4"x8"x16" CHB	4,500	pcs	In Words : _____ _____ In Figures : _____	In Words : _____ _____ In Figures : _____
2.0	METAL WORKS					
	a	2"x4"x2.0mm x 6m Rectangular Tube	5	lgths	In Words : _____ _____ In Figures : _____	In Words : _____ _____ In Figures : _____
	b	2"x3"x2.0mm x 6m Rectangular Tube	15	lgths	In Words : _____ _____ In Figures : _____	In Words : _____ _____ In Figures : _____
	c	2"x2"x2.0mm x 6m Rectangular Tube	38	lgths	In Words : _____ _____ In Figures : _____	In Words : _____ _____ In Figures : _____
	d	4'x8'x1.0mm G.I Plain Sheet	3	sheets	In Words : _____ _____ In Figures : _____	In Words : _____ _____ In Figures : _____
	e	Welding Rod #6013	100	kgs	In Words : _____ _____ In Figures : _____	In Words : _____ _____ In Figures : _____
	f	14" Cutting Disk	20	pcs	In Words : _____ _____ In Figures : _____	In Words : _____ _____ In Figures : _____

	g	4" Grinding Disk	10	pcs	In Words : _____ _____ In Figures : _____	In Words : _____ _____ In Figures : _____
	h	Steel Brush	2	pcs	In Words : _____ _____ In Figures : _____	In Words : _____ _____ In Figures : _____
	j	2" Pillow Block	6	pcs	In Words : _____ _____ In Figures : _____	In Words : _____ _____ In Figures : _____
3.0	PAINTING WORKS					
	a	Acrylic Primer	25	gals	In Words : _____ _____ In Figures : _____	In Words : _____ _____ In Figures : _____
	b	Acrylic Reducer	13	gals	In Words : _____ _____ In Figures : _____	In Words : _____ _____ In Figures : _____
	c	Flat Latex	25	gals	In Words : _____ _____ In Figures : _____	In Words : _____ _____ In Figures : _____
	d	Paint thinner	7	gals	In Words : _____ _____ In Figures : _____	In Words : _____ _____ In Figures : _____

e	Skim Coat (20kg bag)	18	kgs	In Words : _____ _____ In Figures : _____	In Words : _____ _____ In Figures : _____
f	Tinting Color	25	cans	In Words : _____ _____ In Figures : _____ _____	In Words : _____ _____ In Figures : _____ _____
g	Epoxy Primer (Black)	2	gals	In Words : _____ _____ In Figures : _____ _____	In Words : _____ _____ In Figures : _____ _____
h	Epoxy Primer (Gray)	2	gals	In Words : _____ _____ In Figures : _____ _____	In Words : _____ _____ In Figures : _____ _____
i	Paint Thinner for Epoxy Primer	2	ltrs	In Words : _____ _____ In Figures : _____ _____	In Words : _____ _____ In Figures : _____ _____
j	2" Paint Brush	35	pcs	In Words : _____ _____ In Figures : _____ _____	In Words : _____ _____ In Figures : _____ _____
k	4" Paint Roller	45	pcs	In Words : _____ _____ In Figures : _____ _____	In Words : _____ _____ In Figures : _____ _____
l	Paint Tray	22	Pcs	In Words : _____ _____ In Figures : _____ _____	In Words : _____ _____ In Figures : _____ _____

	m	Sandpaper # 120	80	pcs	In Words : _____ _____ In Figures : _____	In Words : _____ _____ In Figures : _____
	n	Sandpaper # 100	60	pcs	In Words : _____ _____ In Figures : _____ _____	In Words : _____ _____ In Figures : _____ _____



Submitted by:

Date: _____

Name of the Representative of the Bidder

Position

**Republic of the Philippines
CITY GOVERNMENT OF SAN CARLOS
Province of Negros Occidental**

**Contract Name: CONCRETING OF PAVEMENT AND FENCING AT DENR TRAINING CENTER
Location of the Contract: RECLAMATION AREA, BARANGAY VI, SAN CARLOS CITY, NEGROS
OCCIDENTAL**

3. DULY SIGNED DETAILED ESTIMATES

Republic of the Philippines
CITY GOVERNMENT OF SAN CARLOS
Province of Negros Occidental

Contract Name: CONCRETING OF PAVEMENT AND FENCING AT DENR TRAINING CENTER
Location of the Contract: RECLAMATION AREA, BARANGAY VI, SAN CARLOS CITY, NEGROS
OCCIDENTAL

4. DULY SIGNED CASH FLOW BY QUARTER AND PAYMENT SCHEDULE

APPROVAL PAGE

CONCRETING OF PAVEMENT AND FENCING AT DENR TRAINING CENTER,
RECLAMATION AREA, BRGY. VI, SAN CARLOS CITY, NEGROS OCCIDENTAL

(P 2,909,984.00)

TERMS OF REFERENCE

City of San Carlos
Province of Negros Occidental

Prepared by:


Roder N. Amigable

Zoning Officer II

Reviewed by:


Engr. Magnolia B. Antonio, EnP

CGDH I / CPDC

Approved by:


Renato Y. Gustilo

City Mayor

Republic of the Philippines

City of San Carlos

Province of Negros Occidental

CITY PLANNING AND DEVELOPMENT COORDINATOR'S OFFICE


TERMS OF REFERENCE

**CONCRETING OF PAVEMENT AND FENCING AT DENR TRAINING CENTER,
RECLAMATION AREA, BRGY. VI, SAN CARLOS CITY, NEGROS OCCIDENTAL**

(P 2,909,984.00)

TABLE OF CONTENTS

A. Background	4
B. General Objective	4
C. The Bidder/Contractor	4
D. The Requirements	4
E. Delivery/Completion	6
F. Manpower Requirement	6
G. Warranty	6
H. Payment Scheme	6

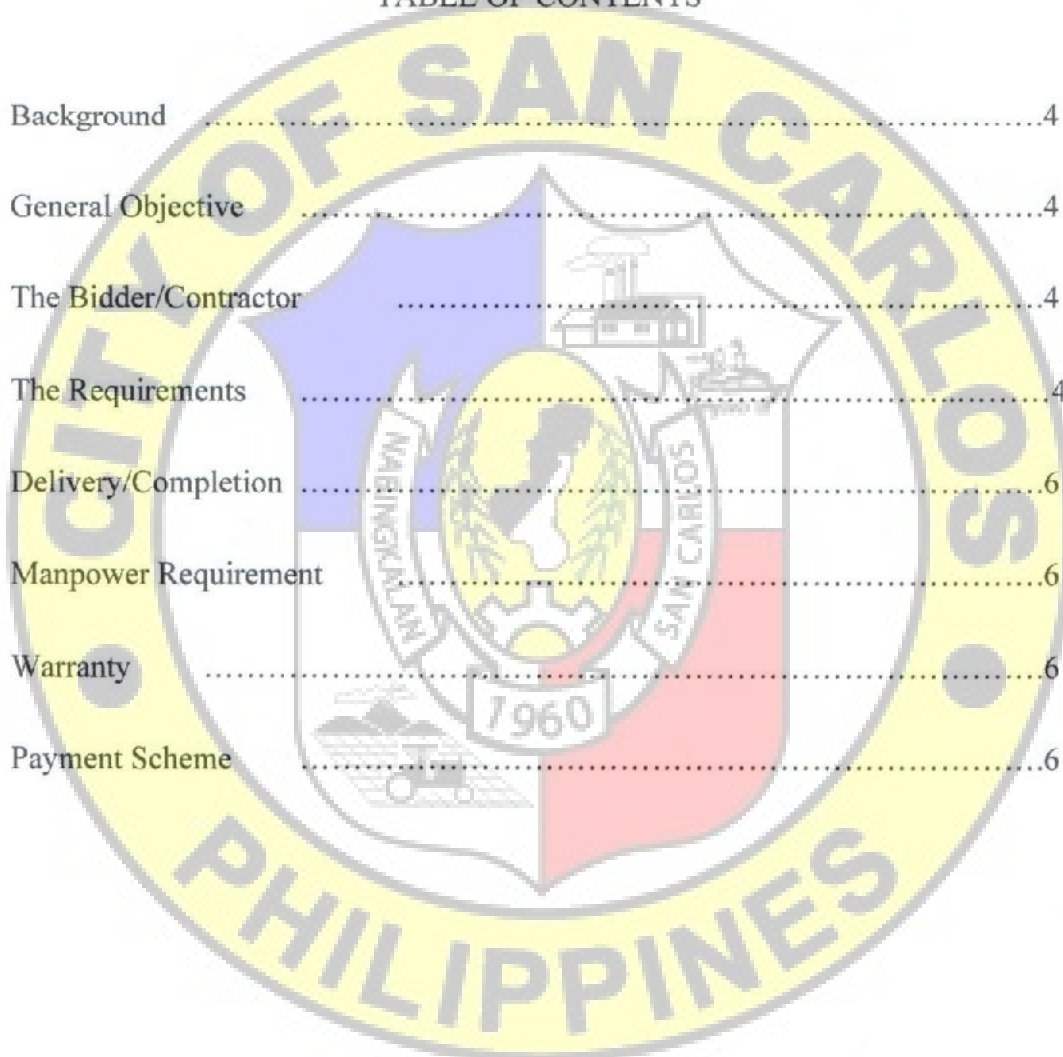

A. Background

The City Government, through the City Engineering Department and the City Planning and Development Coordinator's Office, continuously constructs various Government Facilities to provide each constituent and worker with a modern, safe, and spacious public facility to use.

B. General Objectives

The objective of concreting the pavement and constructing a concrete fence and a steel gate at the DENR training center is to enhance the convenience and security of the facilities and their workers.

C. The Bidder

The bidder should have experience in constructing at least a one-storey building and any road concreting project.

D. The Requirements

1. Scope of Works

General Conditions

- The project is the concreting of pavement and fencing at the DENR Training Center.
- All plans and specifications shall be provided by the end-user.
- The work to be executed in this project shall include Mobilization and demobilization, concrete and masonry works, painting works, steel works, the concreting of pavement, and the application of the fencing permit for the project
- All workmanship and materials used in the project shall be of a quality standard and follow the technical specifications, plans, and other requirements
- All workmanship, materials, and fixtures shall be subjected to inspection by the Engineer /Project in charge, who may check and ask for samples of materials to be used for the said project
- The contractor should always observe construction safety and health protocols during the project's duration.
- Clean-up of the construction site after the project shall be the responsibility of the contractor

2. Material Specifications

CONCRETE AND MASONRY WORKS		
MATERIALS	QTY	UNIT
Ready-mixed Concrete (3000 psi; 28 - days)	60	cu.m
Portland Cement	850	bags
Washed Sand	60	cu.m
Mixing Gravel	80	cu.m
Filling Materials	60	cu.m
DRSB 12mmø x 6m	300	lgths
DRSB 10mmø x 6m	950	lgths
Hacksaw Blade, 18T white, best quality	60	pcs
Nylon Wire # 100	20	kgs
Plastic Hose Level, 10mm ø	60	mts
Empty Plastic Container, 20 liters cap.	20	pcs
Big Plastic Barrel, Color Blue	4	pcs
G.I Wire No. 16	250	kgs
Ordinary Plywood 1/2" x 4' x 8'	80	sheets
R/L 2" x 2" 10'	400	pcs
CW Nails 4"	40	kgs
CW Nails 2 1/2"	30	kgs
CW Nails 1"	35	kgs
Concrete Nails 2 1/2"	20	kgs
Concrete Nails 4"	20	kgs
4"x8"x16" CHB	4,500	pcs

METAL WORKS		
MATERIALS	QTY	UNIT
2"x4"x2.0mm x6m Rectangular Tube	5	lgths
2"x3"x2.0mmx6m Rectangular Tube	15	lgths
2"x2"x2.0mmx6m Rectangular Tube	38	lgths
4'x 8' x 1.0mm G.I Plain Sheet	3	sheets
Welding Rod #6013	100	kgs
14" Cutting Disk	20	pcs
4" Grinding Disk	10	pcs
Steel Brush	2	pcs
2" Pillow Block	6	pcs

PAINTING WORKS		
MATERIALS	QTY	UNIT
Acrylic Primer	25	gals
Acrylic Reducer	13	gals
Flat Latex	25	gals
Paint thinner	7	gals
Skim Coat (20kg bag)	18	bags
Tinting Color	25	cans
Epoxy Primer (Black)	2	gal
Epoxy Primer (Gray)	2	gal
Paint Thinner for Epoxy Primer	2	liter
2" Paint Brush	35	pcs
4" Paint Roller	45	pcs
Paint Tray	22	pcs
Sandpaper # 120	80	pcs
Sandpaper # 100	60	pcs

E. Delivery / Completion

Delivery/completion shall be within 180 calendar days.

F. Manpower Requirement

- One Civil Engineer
- Skilled Laborers
- Manual Laborers

G. Warranty

Warranty shall be for one year from the turnover of the completed project.

List of issues that shall be considered for warranty:



- Structural Cracks
- Poor workmanship (leaning fence, paint blistering, and peeling of paint)

H. Punch List

A joint inspection between the end user and the contractor shall be conducted for punch listing upon the request for completion of the project.

I. Payment Scheme

The city has allocated a budget of two million nine hundred nine thousand nine hundred eighty-four pesos (2,909,984.00 Php) for the project. The winning bidder shall be paid under R.A. 9184 and other relevant laws.

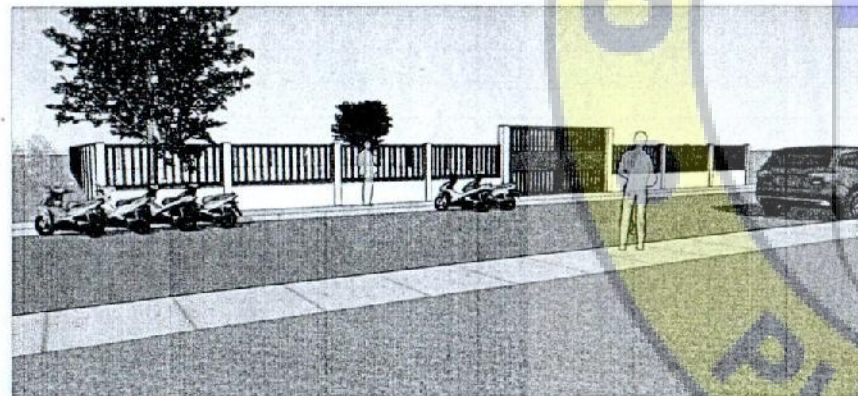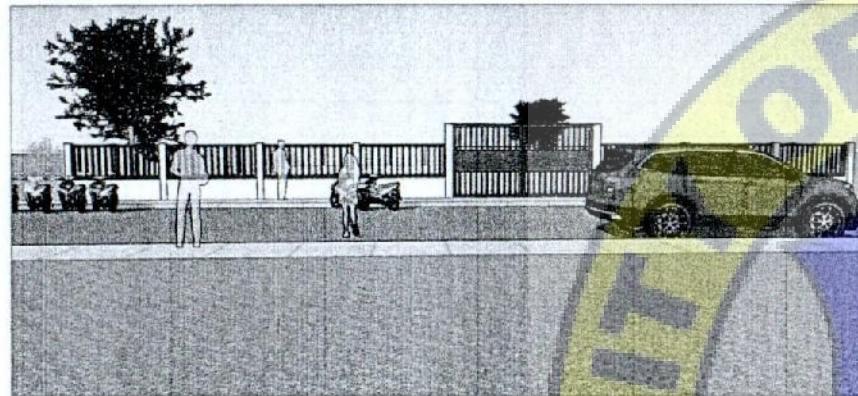

PERSPECTIVE

IT SHALL BE UNLAWFUL FOR ANY PERSON WITHOUT WRITTEN CONSENT OF THE ARCHITECT OR THE AUTHOR OF THE SAD DOCUMENTS TO DUPLICATE OR MAKE COPIES OF THIS DOCUMENT FOR IN USE IN REPETITION OF AND FOR OTHER PROJECTS OR BUILDING, WHETHER EXECUTED PARTY OR IN WHOLE REPUBLIC ACT 545, SECTION 225 (A).

REPUBLIC OF THE PHILIPPINES
OFFICE OF THE BUILDING OFFICIAL
DPWH
CITY ENGINEERING DEPARTMENT
SAN CARLOS CITY, NEGROS OCCIDENTAL

BUILDING OFFICIAL

APPROVED: _____ DATE: _____

RECOMMENDED FOR APPROVAL:

LAND USE AND ZONING

HEAD: _____ DATE: _____

RECOMMENDED FOR APPROVAL:

LINE AND GRADE

HEAD: _____ DATE: _____

RECOMMENDED FOR APPROVAL:

ARCHITECTURAL

HEAD: _____ DATE: _____

RECOMMENDED FOR APPROVAL:

STRUCTURAL

HEAD: _____ DATE: _____

RECOMMENDED FOR APPROVAL:

ELECTRICAL

HEAD: _____ DATE: _____

RECOMMENDED FOR APPROVAL:

MECHANICAL

HEAD: _____ DATE: _____

RECOMMENDED FOR APPROVAL:

SANITARY

HEAD: _____ DATE: _____

RECOMMENDED FOR APPROVAL:

FIRE DEPARTMENT

HEAD: _____ DATE: _____

FROM THE OFFICE OF:



PROJECT TITLE:

CONCRETING OF PAVEMENT AND
FENCING AT DENR TRAINING
CENTER

LOCATION: BOULEVARD PROJECT, BRGY. 6, SCC

DRAWN:

JOSEPH JAMES ROBATON
DRAFTSMAN - I

PREPARED:

ROEDER M. AMIGABLE
ZONING OFFICER - I

RECOMMENDED FOR APPROVAL:

MAGNOLIA E. ANTONIO, ENP
CPC / SCC

RECOMMENDED FOR APPROVAL:


REXTER E. NEMENZO
CITY ENGINEER

APPROVED:

RENATO Y. GUSTILO
CITY MAYOR

SHEET NO.

A
01/04

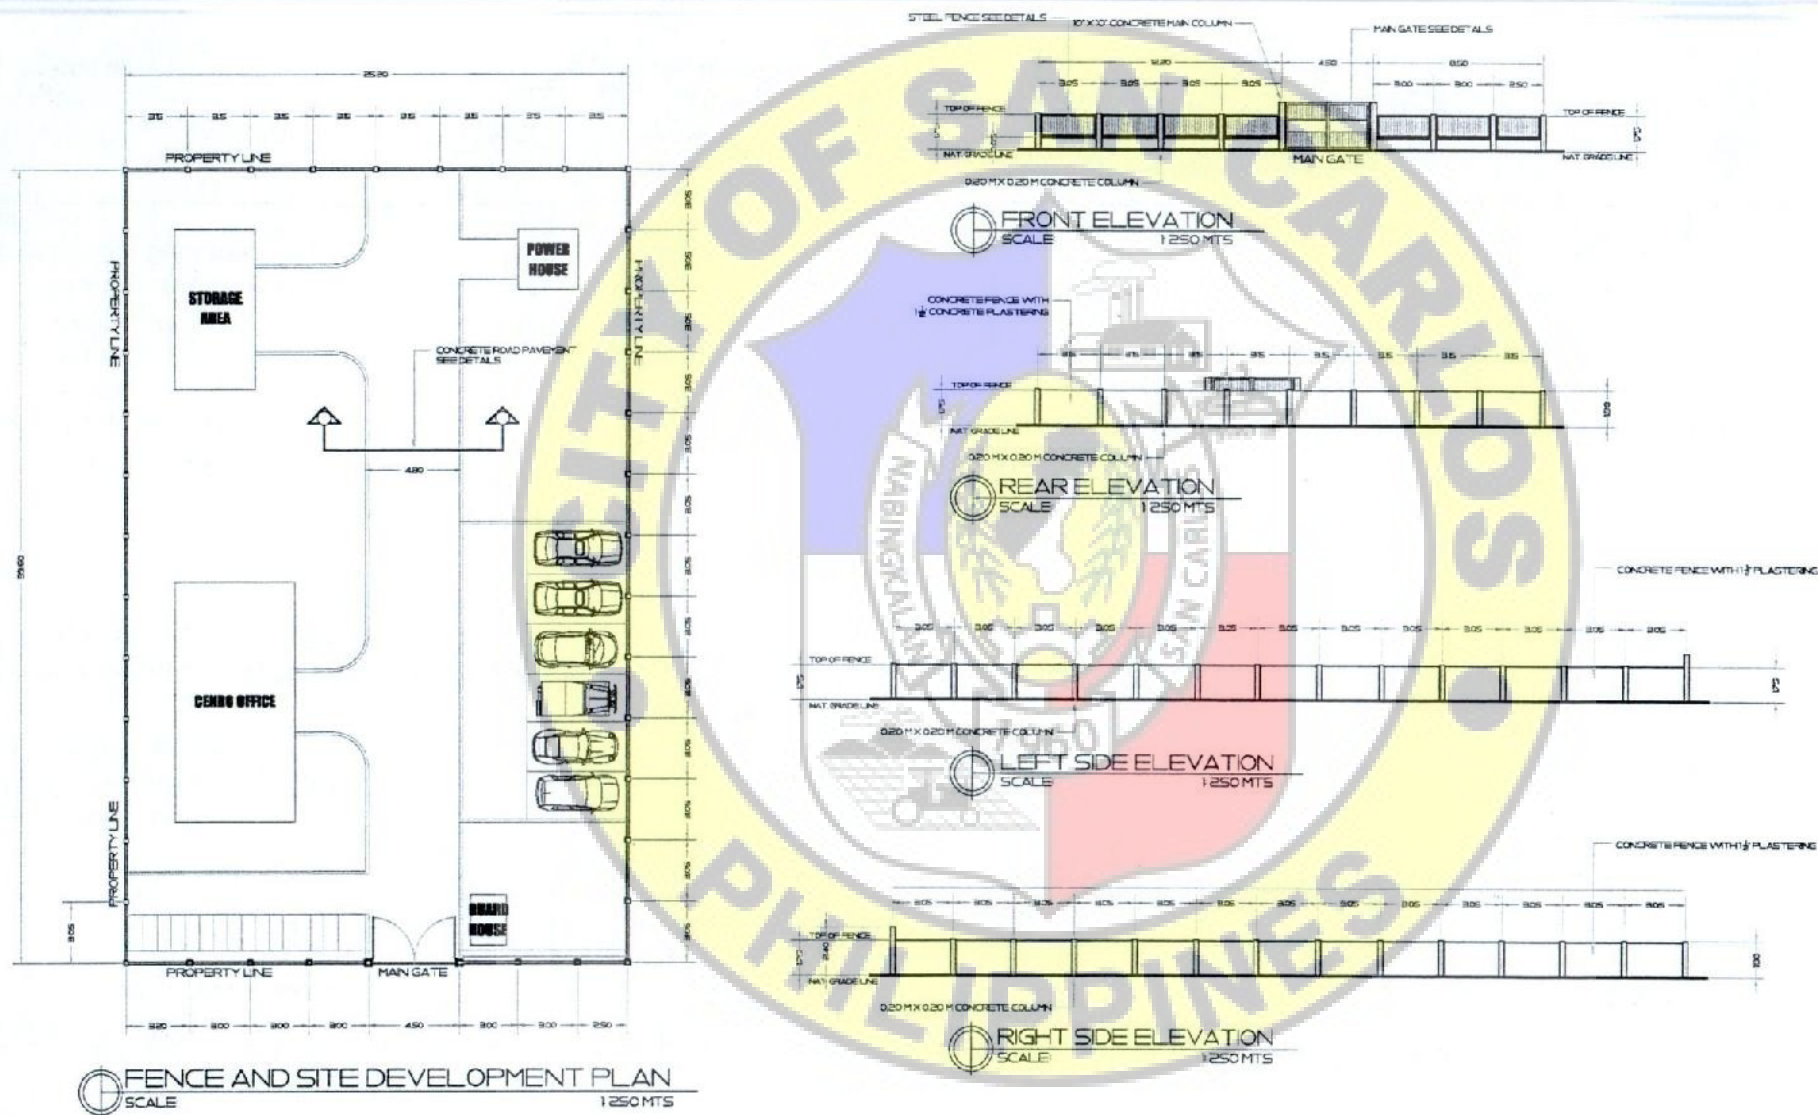

FROM THE OFFICE OF:



PROJECT TITLE:

CONCRETING OF PAVEMENT AND
FENCING AT DENR TRAINING
CENTER

LOCATION: BOULEVARD PROJECT, BRGY. 6, SCC

DRAWN:

JOSEPH JANE LOBATON
DRAFTSMAN - I

PREPARED:

ROEDER M. AMIGABLE
ZONING OFFICER - I

RECOMMENDED FOR APPROVAL:

MAGNOLIA B. ANTONIO, ENR
CPC / SCC

RECOMMENDED FOR APPROVAL:


REXTER E. NEMENZO
CITY ENGINEER


APPROVED:

RENATO Y. GUSTILO
CITY MAYOR

SHEET NO.

A
02/04

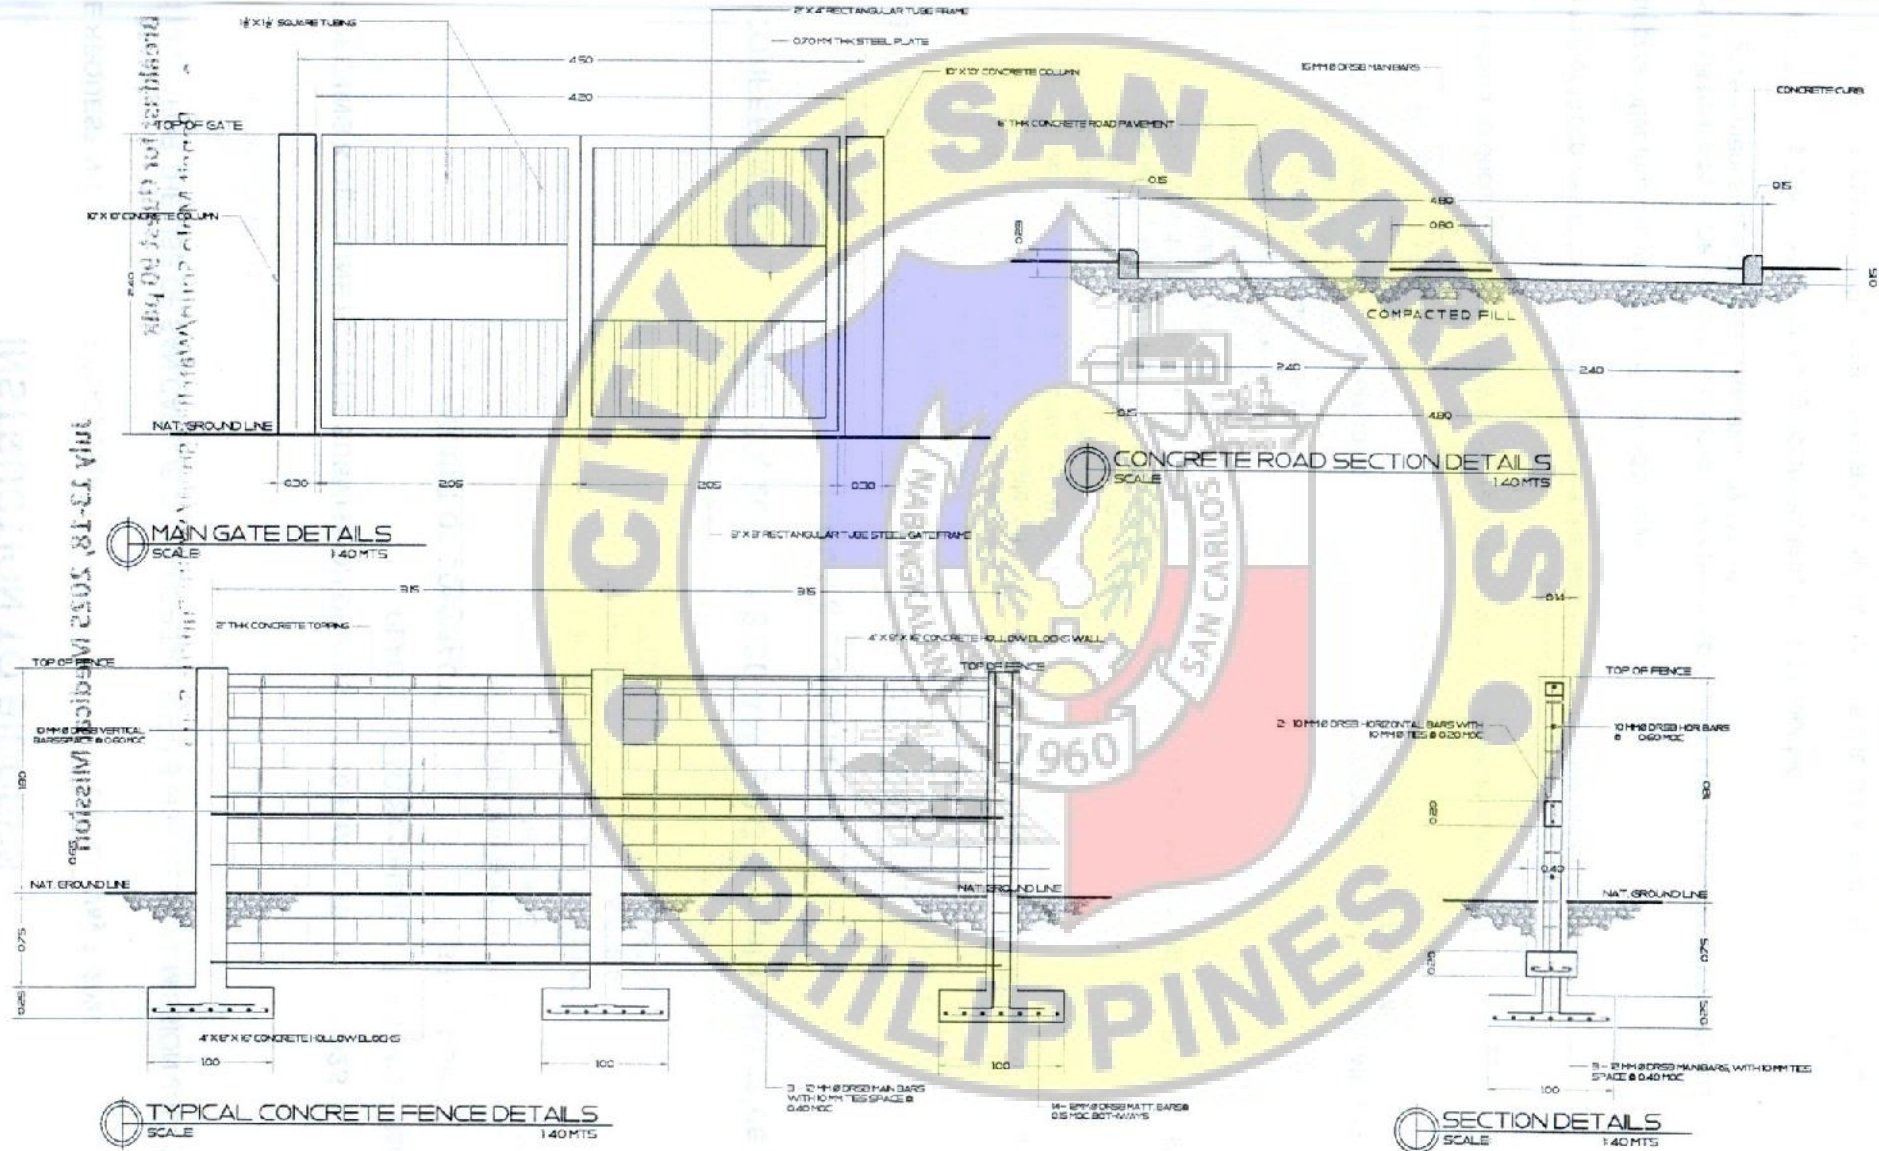

FROM THE OFFICE OF:	PROJECT TITLE:	DRAWN:	PREPARED:	RECOMMENDED FOR APPROVAL:	RECOMMENDED FOR APPROVAL:	APPROVED:	SHEET NO.
	CONCRETING OF PAVEMENT AND FENCING AT DENR TRAINING CENTER	JOSEPH JAN B. LOBATON DRAFTSMAN - I	ROEDER N. AMIGABLE ZONING OFFICER - I	MAGNOLIA B. ANTONIO ENP CDDC / SCC	REXTER E. NEMENZO CITY ENGINEER	RENATO Y. GUSTILO CITY MAYOR	5 04 / 04
	LOCATION: BOULEVARD PROJECT BRGY. 6 SCC						